
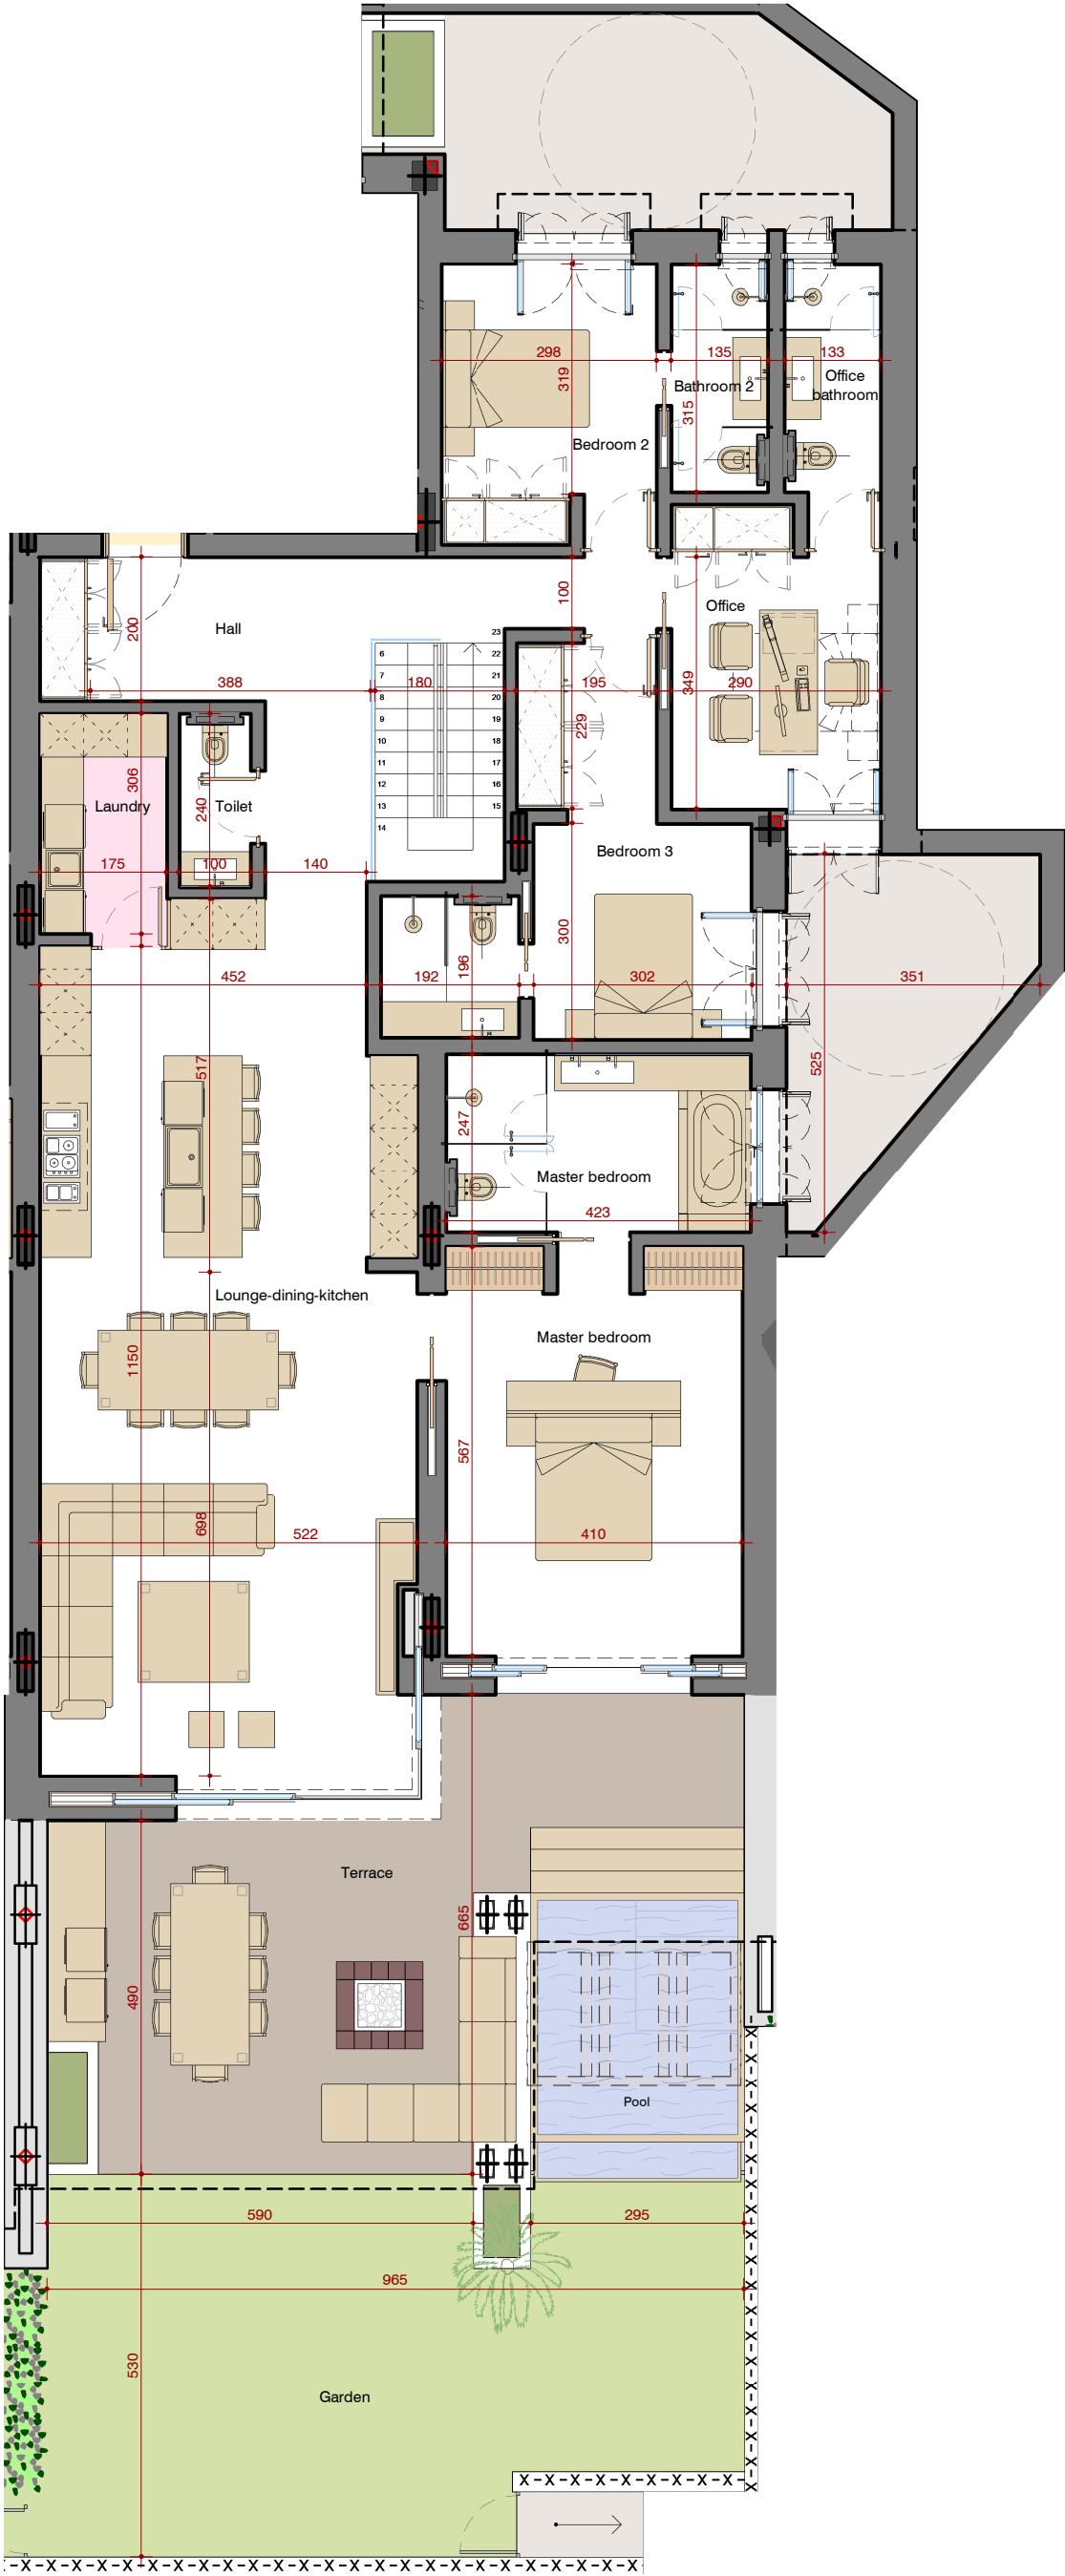
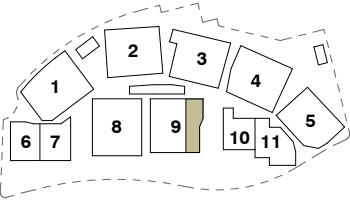


Ground floor	218,25 m²	A
Planta baja		
Basement	83,09 m²	B
Sótano		
Total built	301,34 m²	A+B
Total construido		
Share of common areas	20,54 m²	C
Repercusión zonas comunes		
Total gross built	321,88 m²	A+B+C
Total construido		
Terrace	56,11 m²	
Terraza		
Courtyard	36,47 m²	
Patio		
Garden	51,42 m²	
Jardín		
Garages and storage	88,75 m²	
Garajes y trasteros		

0 5m

Scale 1:100 printed A3 size

Escala 1:100 impreso en A3

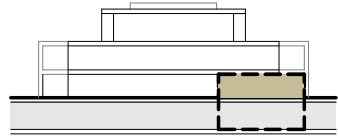

APARTMENT GROUND


PLANTA BAJA

BEACH HOUSE 9



BEACH RESIDENCES



MARBELLA

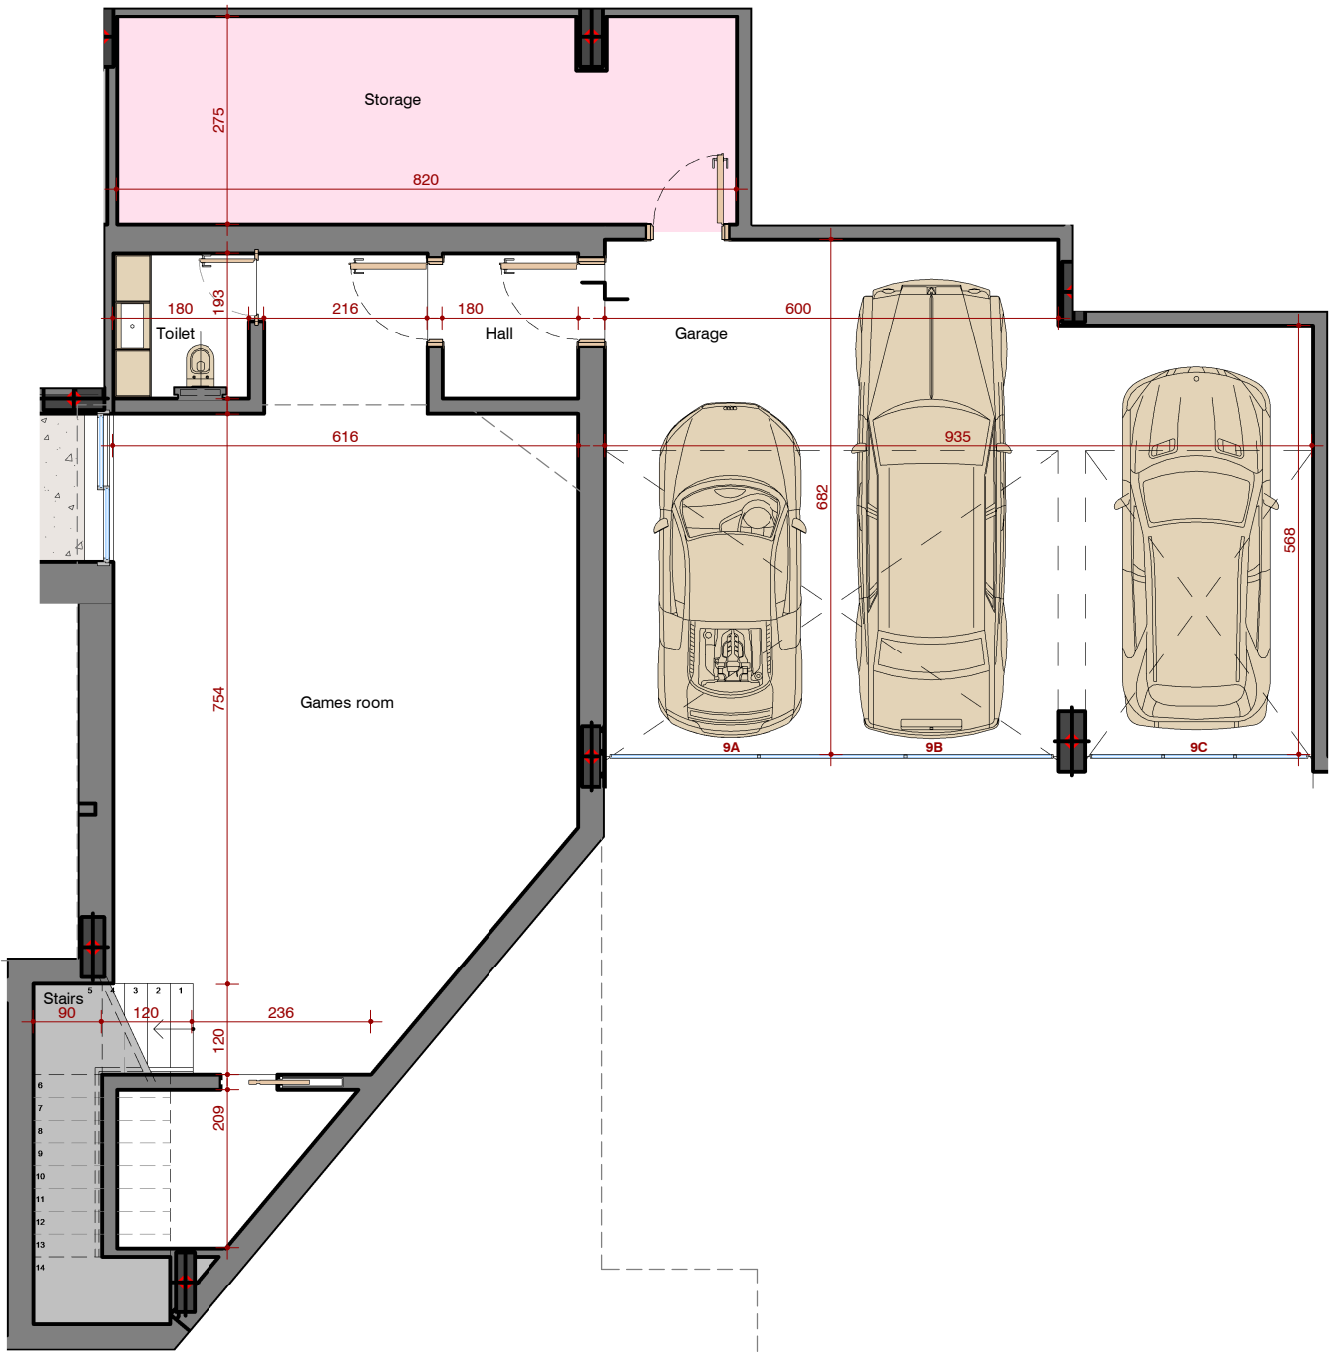

Ground floor	218,25 m²	A
Planta baja		
Basement	83,09 m²	B
Sótano		
Total built	301,34 m²	A+B
Total construido		
Share of common areas	20,54 m²	C
Repercusión zonas comunes		
Total gross built	321,88 m²	A+B+C
Total construido		
Terrace	56,11 m²	
Terraza		
Courtyard	36,47 m²	
Patio		
Garden	51,42 m²	
Jardín		
Garages and storage	88,75 m²	
Garajes y trasteros		



Scale 1:100 printed A3 size
Escala 1:100 impreso en A3

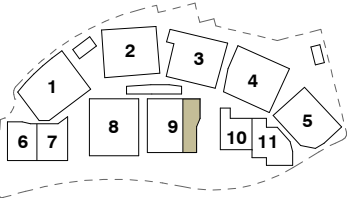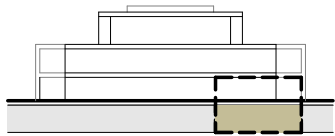

APARTMENT BASEMENT
SÓTANO 1
BEACH HOUSE 9

UNO

BEACH RESIDENCES
MARBELLA