
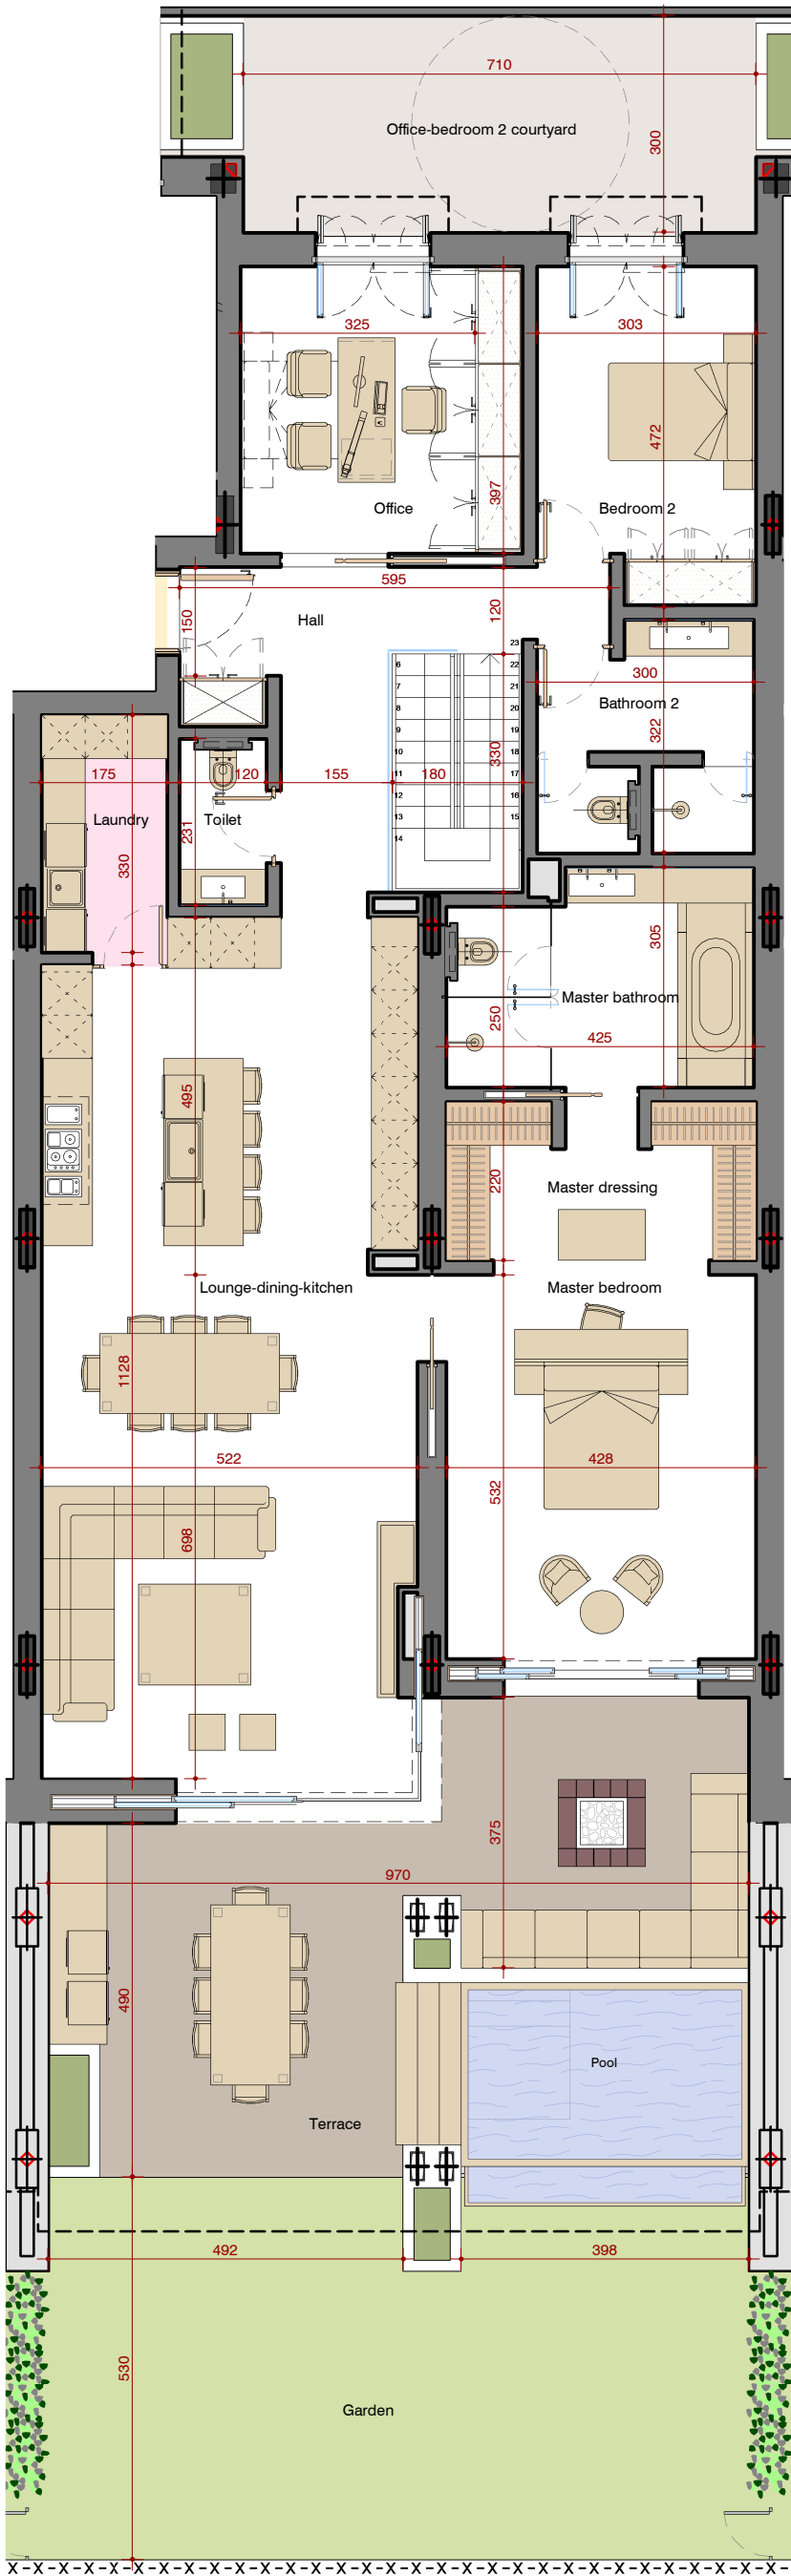
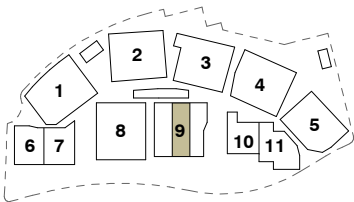


Ground floor	206,09 m²	A
Planta baja		
Basement	78,63 m²	B
Sótano		
Total built	284,72 m²	A+B
Total construido		
Share of common areas	19,39 m²	C
Repercusión zonas comunes		
Total gross built	304,11 m²	A+B+C
Total construido		
Terrace	62,38 m²	
Terraza		
Courtyard	26,98 m²	
Patio		
Garden	56,70 m²	
Jardín		
Garages and storage	67,65 m²	
Garajes y trasteros		

0 5m

Scale 1:100 printed A3 size

Escala 1:100 impreso en A3

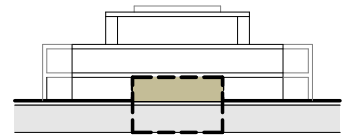

APARTMENT GROUND


PLANTA BAJA

BEACH HOUSE 7

UNO

BEACH RESIDENCES



MARBELLA

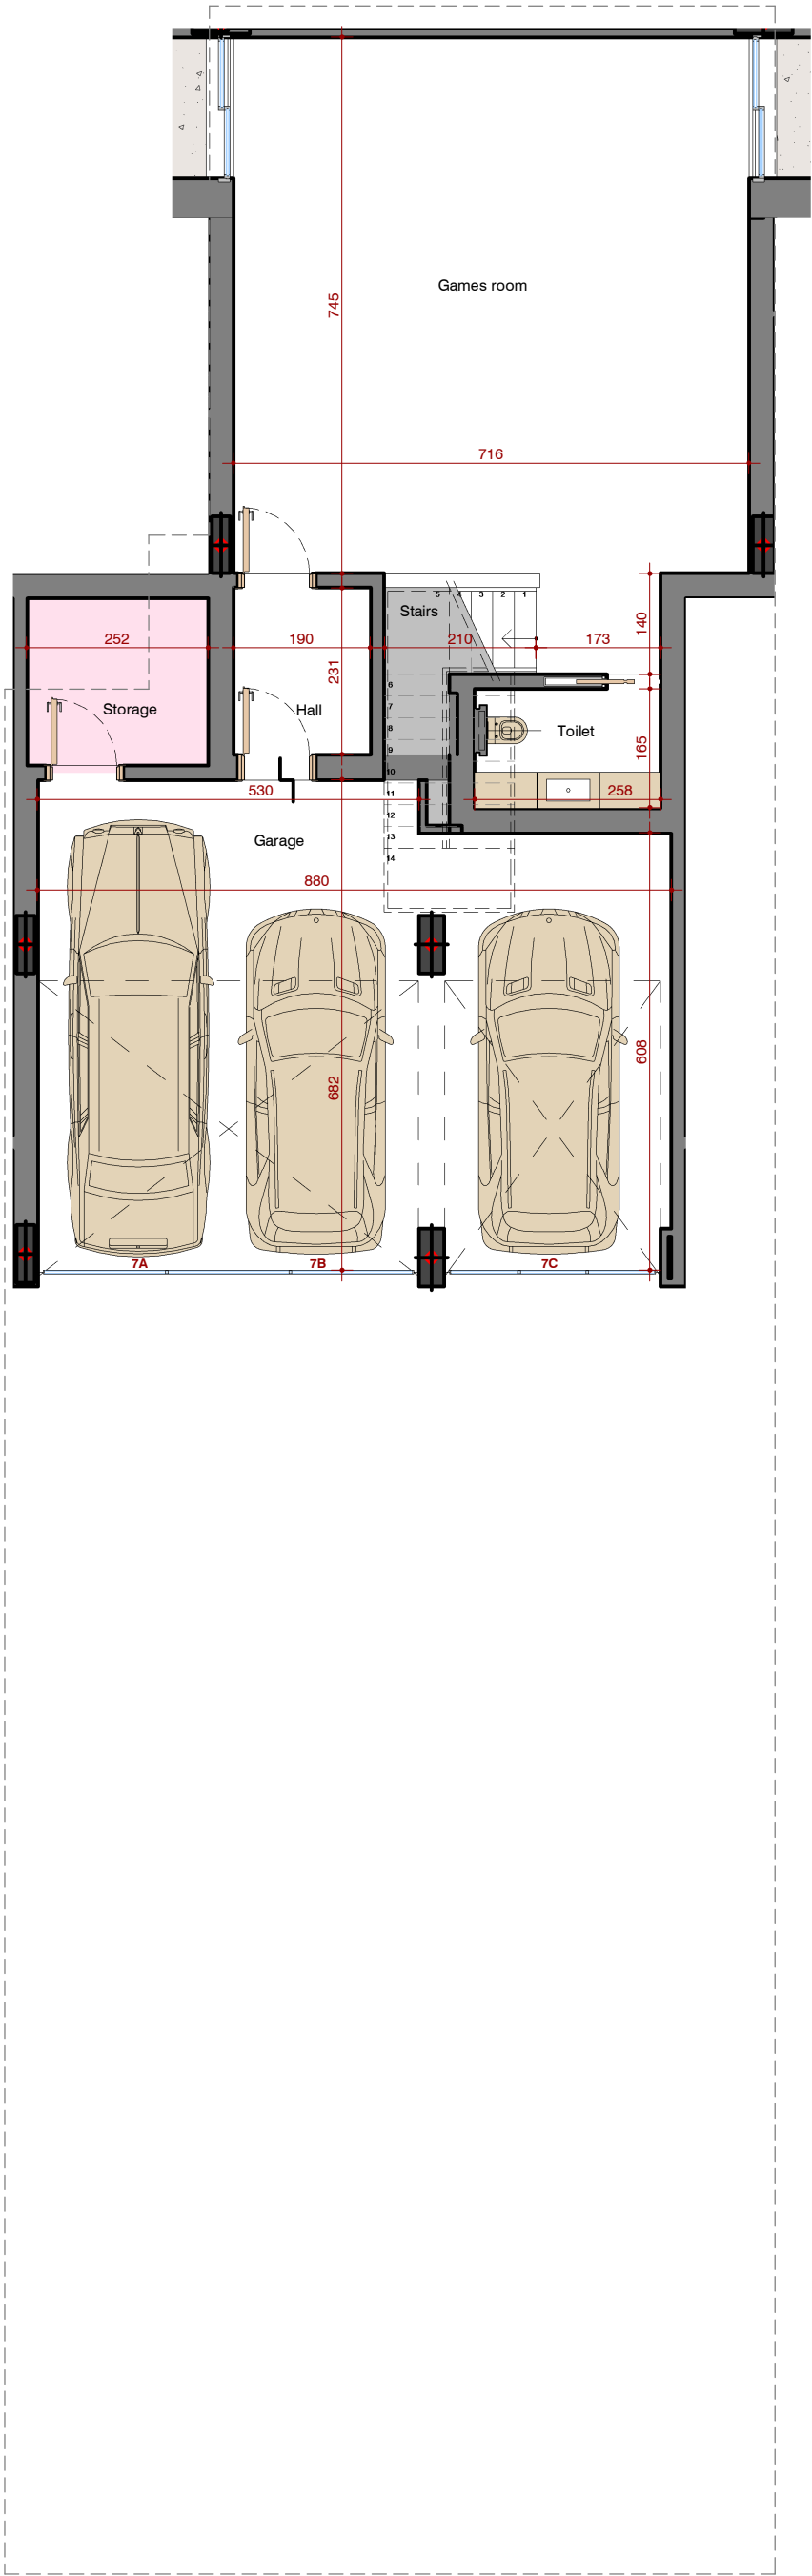

Ground floor	206,09 m²	A
Planta baja		
Basement	78,63 m²	B
Sótano		
Total built	284,72 m²	A+B
Total construido		
Share of common areas	19,39 m²	C
Repercusión zonas comunes		
Total gross built	304,11 m²	A+B+C
Total construido		
Terrace	62,38 m²	
Terraza		
Courtyard	26,98 m²	
Patio		
Garden	56,70 m²	
Jardín		
Garages and storage	67,65 m²	
Garajes y trasteros		



Scale 1:100 printed A3 size
Escala 1:100 impreso en A3

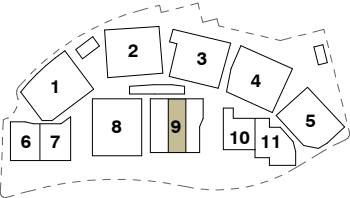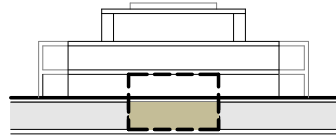

APARTMENT BASEMENT
SÓTANO 1
BEACH HOUSE 7
UNO
BEACH RESIDENCES
MARBELLA