

VILLA 3 · First Floor



Scale 1 : 150




Legal notice: The information herein below is based on the Basic Project of the building and may be modified due to technical requirements, being adapted in all cases to the Execution Project. The surface areas are approximate and the location of bathroom fittings, facilities and furniture, if included, is not necessarily according to the building plan. Please consult our sales office.

Advertencia legal: La información que se muestra a continuación ha sido elaborada a partir del Proyecto Básico del edificio y puede sufrir modificaciones por exigencias técnicas, ajustándose en todo caso al Proyecto de Ejecución. Las superficies son aproximadas y la ubicación de aparatos sanitarios, instalaciones y mobiliario, en el caso de incluirse, no serán necesariamente conforme al plano. Consulte en el punto de venta.

VILLA 3 · First Floor

SITE PLAN

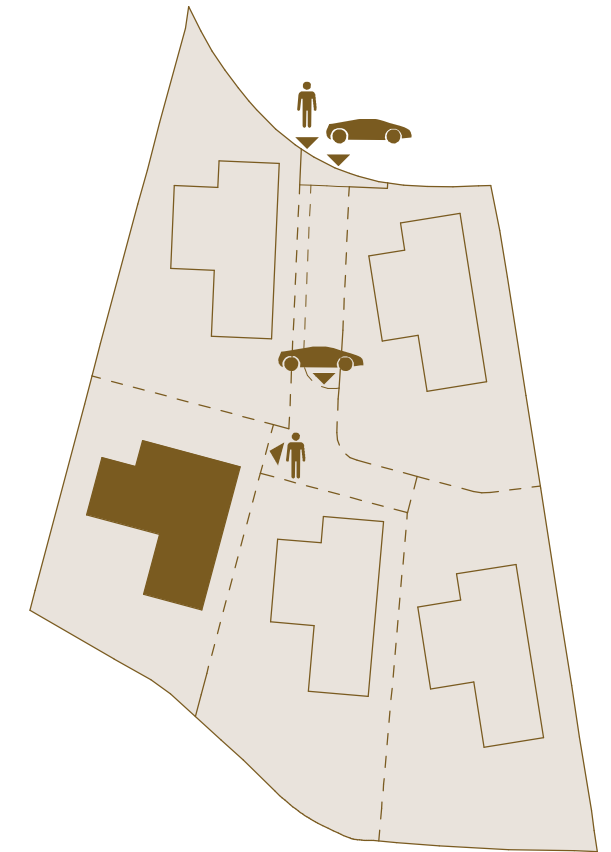

BUILT AREA · First Floor

Enclosed Area / Construida Interior	145,43 m ²
Covered Terrace / Terraza Cubierta	30,13 m ²
Uncovered Terrace / Terraza Descubierta	49,66 m ²
Total	225,22 m²

USABLE AREA · First Floor

Interior	114,31 m ²
Exterior	65,71 m ²

BUILT AREA · Total

Enclosed Area / Construida Interior	959,30 m ²
Covered Terrace / Terraza Cubierta	139,20 m ²
Uncovered Terrace / Terraza Descubierta	477,47 m ²
Pool / Piscina	78,63 m ²
Total	1.654,60 m²

USABLE AREA · Total

Interior	827,85 m ²
Exterior	463,27 m ²
Usable area according to BOJA	910,64 m²
Garden / Jardín	363,72 m²

PLOT AREA	1.001,51 m²
------------------	-------------------------------

VILLA 3 · Solarium



Scale 1 : 150




Legal notice: The information herein below is based on the Basic Project of the building and may be modified due to technical requirements, being adapted in all cases to the Execution Project. The surface areas are approximate and the location of bathroom fittings, facilities and furniture, if included, is not necessarily according to the building plan. Please consult our sales office.

Advertencia legal: La información que se muestra a continuación ha sido elaborada a partir del Proyecto Básico del edificio y puede sufrir modificaciones por exigencias técnicas, ajustándose en todo caso al Proyecto de Ejecución. Las superficies son aproximadas y la ubicación de aparatos sanitarios, instalaciones y mobiliario, en el caso de incluirse, no serán necesariamente conforme al plano. Consulte en el punto de venta.

VILLA 3 · Solarium

SITE PLAN

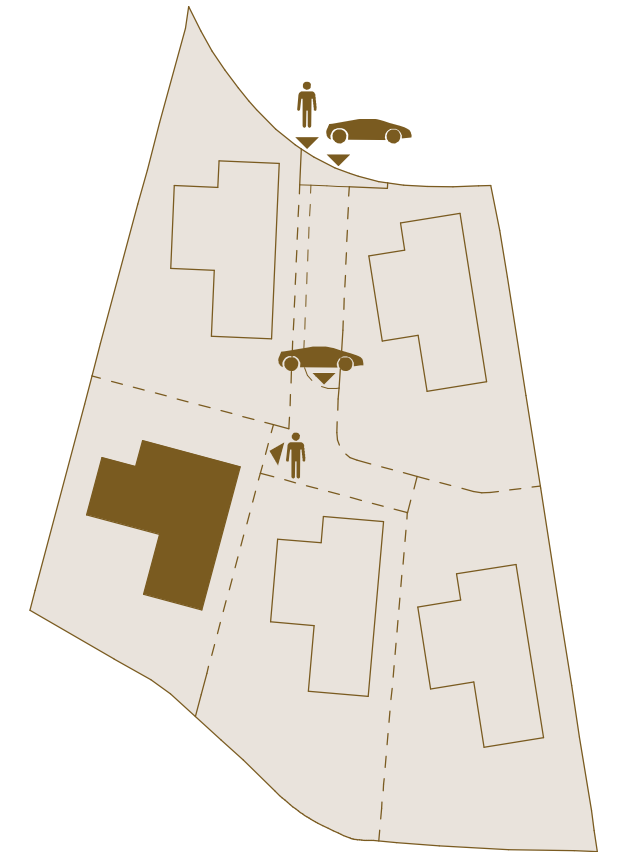

BUILT AREA · Solarium

Enclosed Area / Construida Interior	3,20 m ²
Covered Terrace / Terraza Cubierta	4,60 m ²
Uncovered Terrace / Terraza Descubierta	154,15 m ²
Total	161,95 m²

USABLE AREA · Solarium

Exterior	118,69 m ²
----------	-----------------------

BUILT AREA · Total


Enclosed Area / Construida Interior	959,30 m ²
Covered Terrace / Terraza Cubierta	139,20 m ²
Uncovered Terrace / Terraza Descubierta	477,47 m ²
Pool / Piscina	78,63 m ²
Total	1.654,60 m²

USABLE AREA · Total

Interior	827,85 m ²
Exterior	463,27 m ²
Usable area according to BOJA	910,64 m²
Garden / Jardín	363,72 m²


PLOT AREA	1.001,51 m²
------------------	-------------------------------

VILLA 3 · Basement

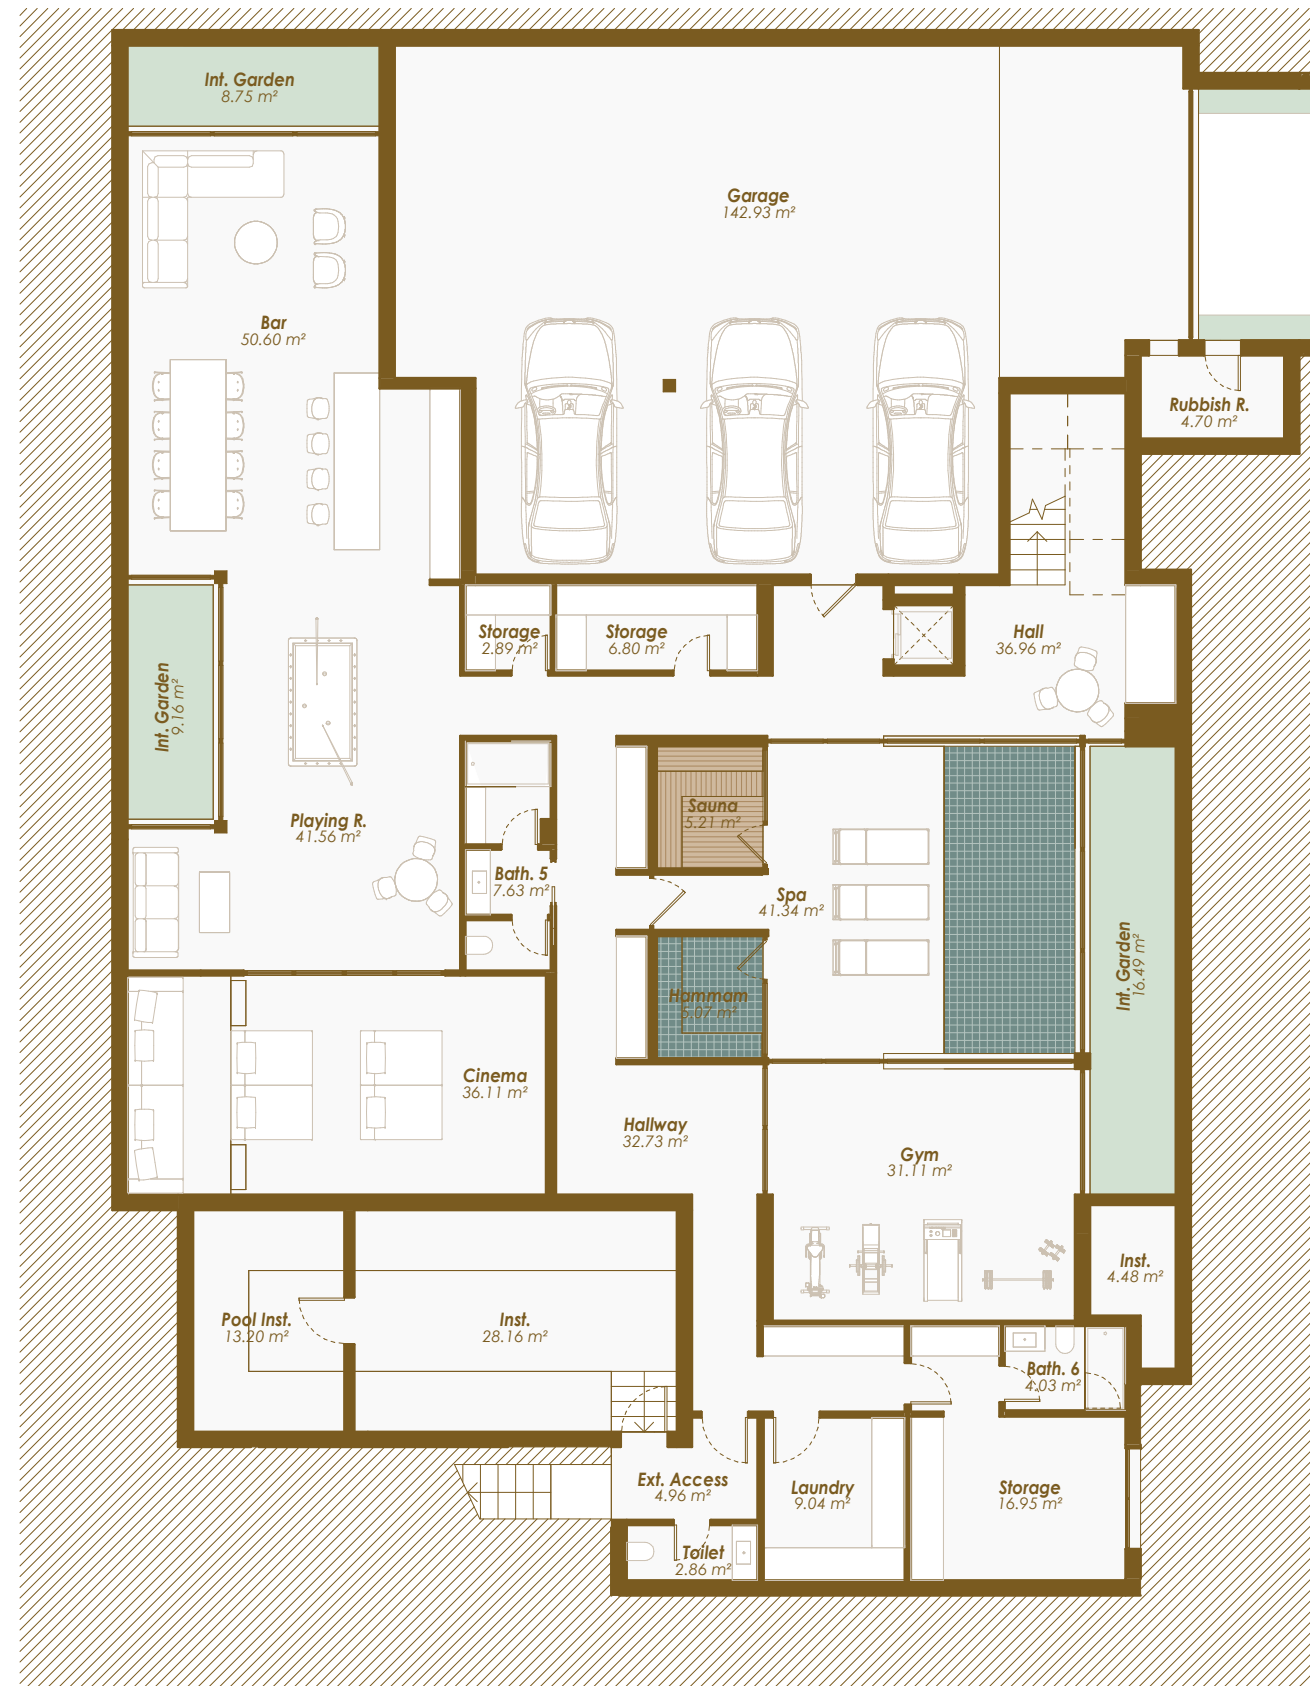

VILLA 3 · Basement

SITE PLAN

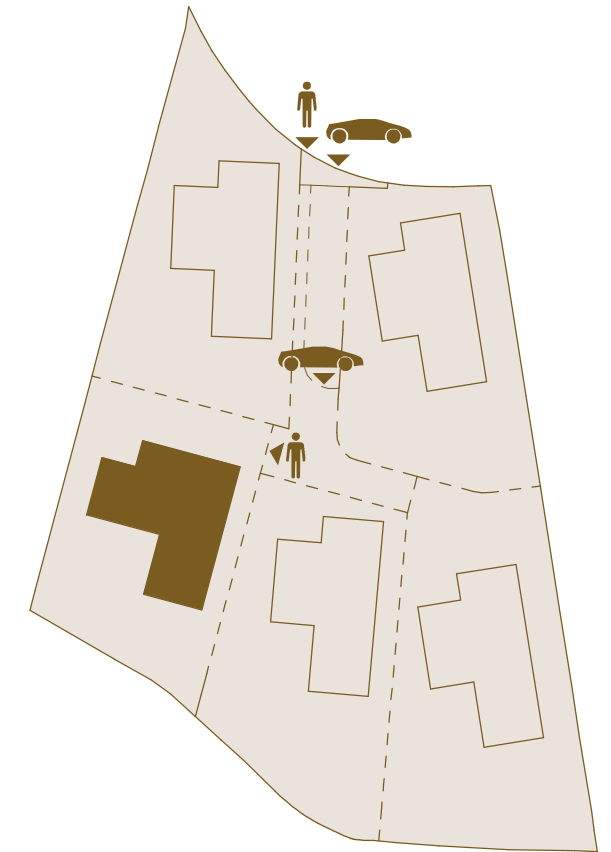

BUILT AREA · Basement

Garage / Garaje	160,97 m ²
Technical Area / Instalaciones	55,32 m ²
Enclosed Area / Construida Interior	412,13 m ²
Total	628,42 m²

USABLE AREA · Basement

Interior	563,71 m ²
----------	-----------------------

BUILT AREA · Total

Enclosed Area / Construida Interior	959,30 m ²
Covered Terrace / Terraza Cubierta	139,20 m ²
Uncovered Terrace / Terraza Descubierta	477,47 m ²
Pool / Piscina	78,63 m ²
Total	1.654,60 m²

USABLE AREA · Total

Interior	827,85 m ²
Exterior	463,27 m ²
Usable area according to BOJA	910,64 m²
Garden / Jardín	363,72 m ²

PLOT AREA	1.001,51 m²
------------------	-------------------------------



Scale 1 : 150



Legal notice: The information herein below is based on the Basic Project of the building and may be modified due to technical requirements, being adapted in all cases to the Execution Project. The surface areas are approximate and the location of bathroom fittings, facilities and furniture, if included, is not necessarily according to the building plan. Please consult our sales office.


Advertencia legal: La información que se muestra a continuación ha sido elaborada a partir del Proyecto Básico del edificio y puede sufrir modificaciones por exigencias técnicas, ajustándose en todo caso al Proyecto de Ejecución. Las superficies son aproximadas y la ubicación de aparatos sanitarios, instalaciones y mobiliario, en el caso de incluirse, no serán necesariamente conforme al plano. Consulte en el punto de venta.

VILLA 3 · Ground Floor

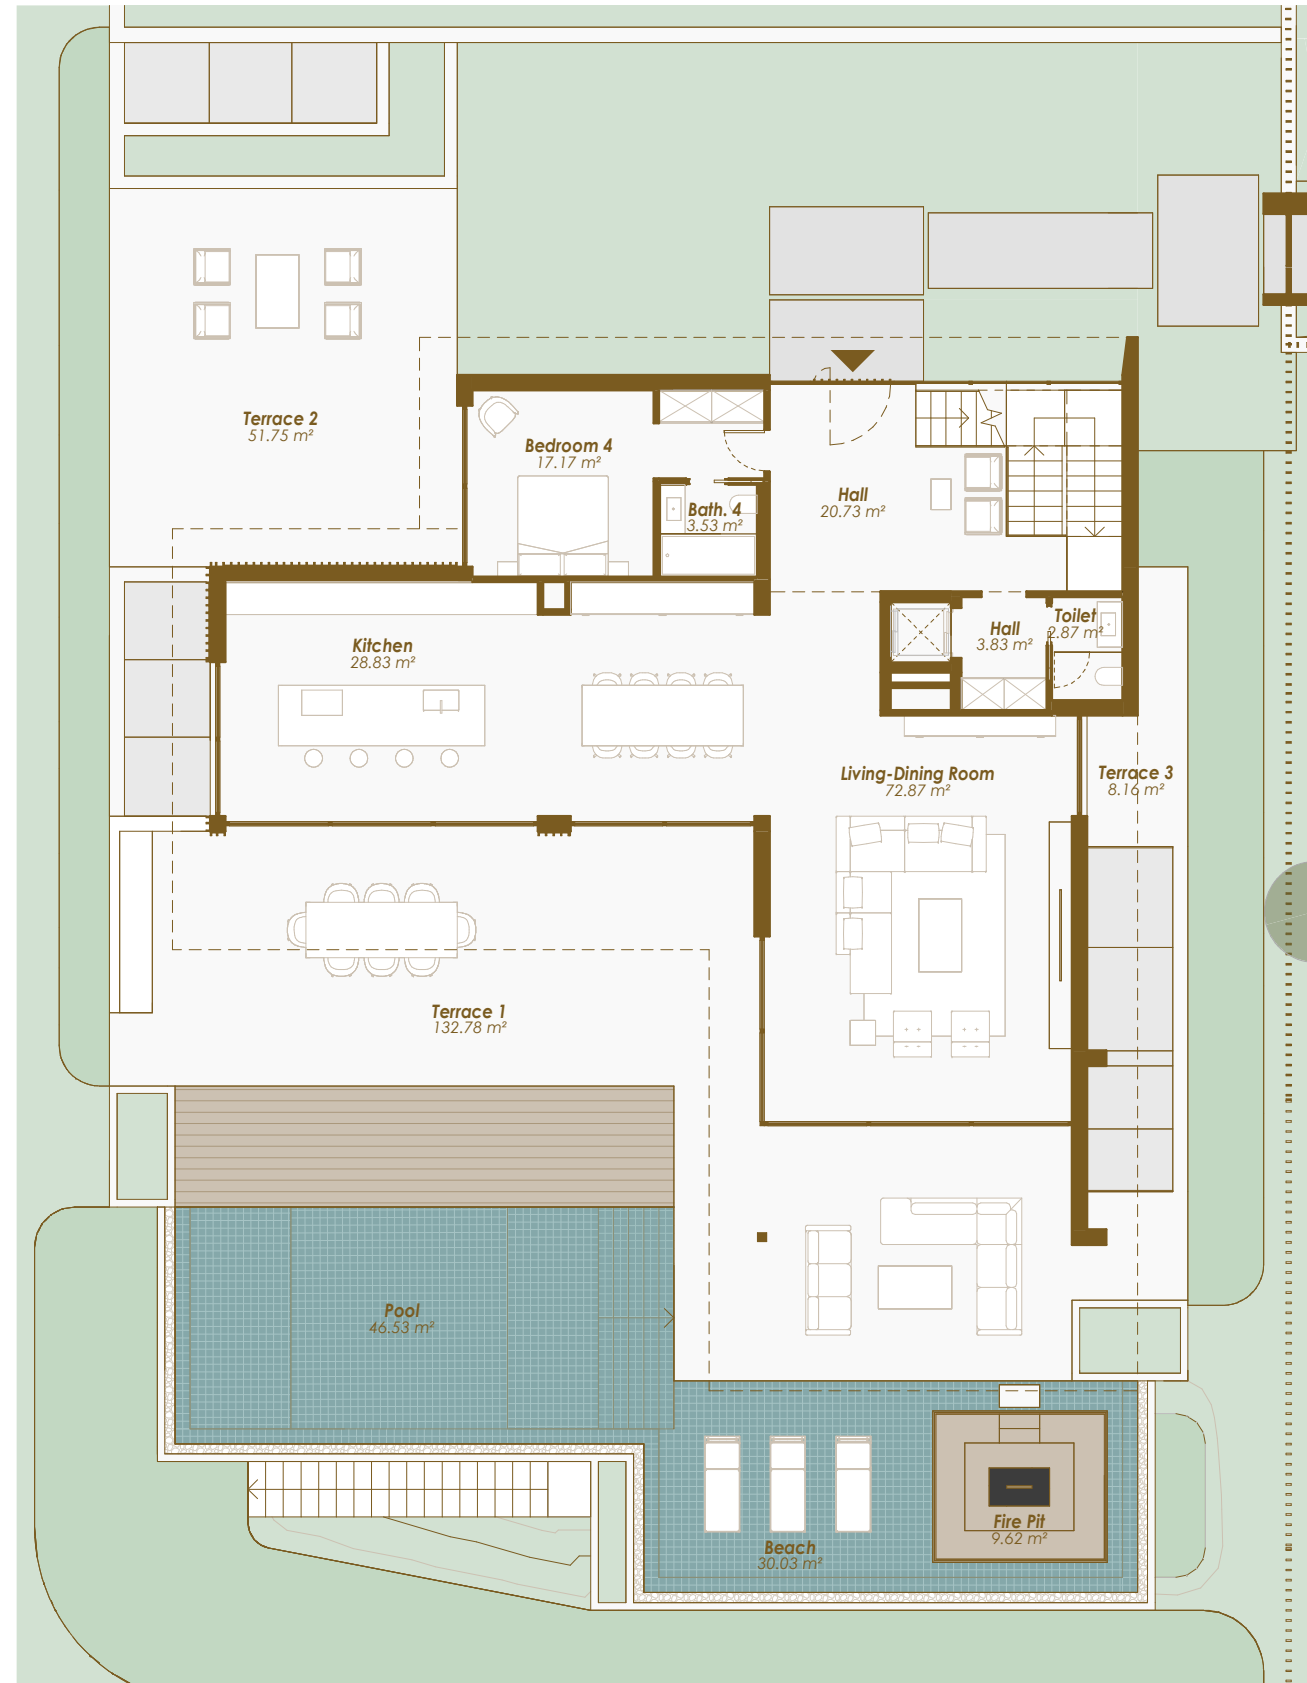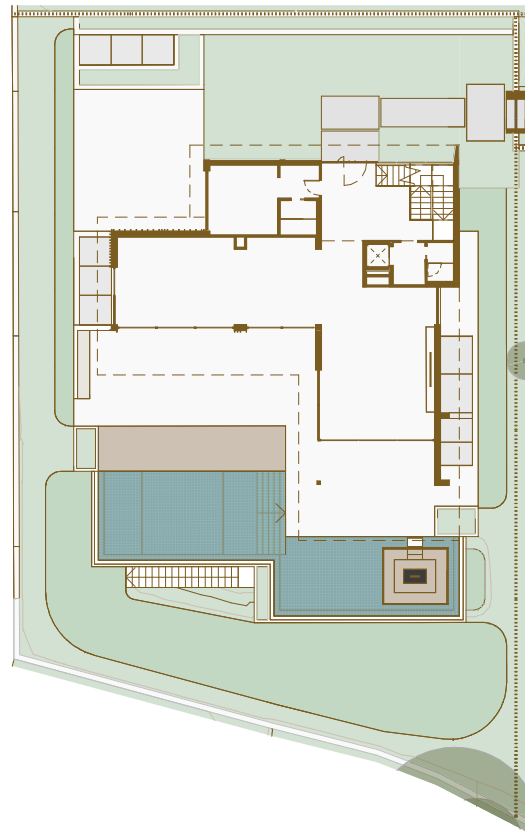

VILLA 3 · Ground Floor

SITE PLAN

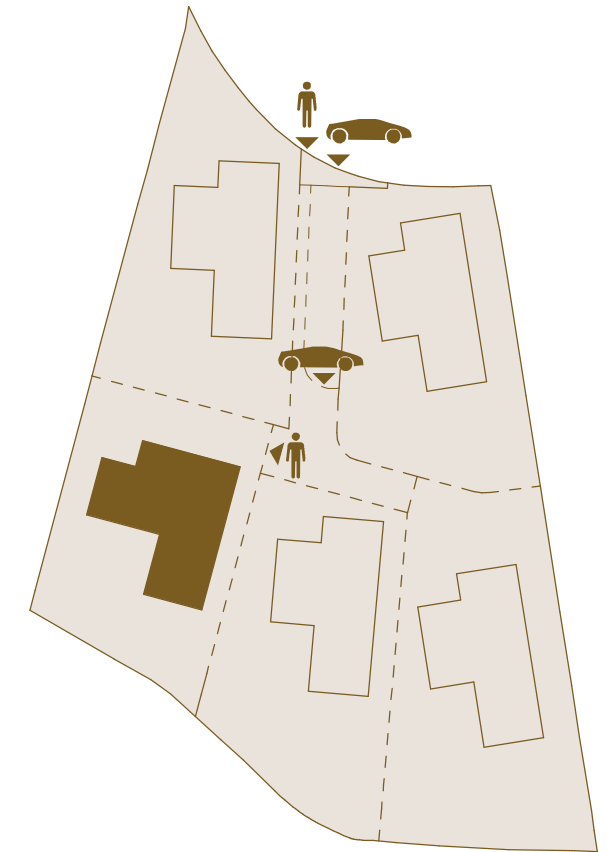

BUILT AREA · Ground Floor

Enclosed Area / Construida Interior	182,26 m ²
Covered Terrace / Terraza Cubierta	104,47 m ²
Uncovered Terrace / Terraza Descubierta	273,66 m ²
Total	560,39 m²

USABLE AREA · Ground Floor

Interior	149,83 m ²
Exterior	278,87 m ²

BUILT AREA · Total

Enclosed Area / Construida Interior	959,30 m ²
Covered Terrace / Terraza Cubierta	139,20 m ²
Uncovered Terrace / Terraza Descubierta	477,47 m ²
Pool / Piscina	78,63 m ²
Total	1.654,60 m²

USABLE AREA · Total

Interior	827,85 m ²
Exterior	463,27 m ²
Usable area according to BOJA	910,64 m²
Garden / Jardín	363,72 m²

PLOT AREA	1.001,51 m²
------------------	-------------------------------

Scale 1 : 150



Legal notice: The information herein below is based on the Basic Project of the building and may be modified due to technical requirements, being adapted in all cases to the Execution Project. The surface areas are approximate and the location of bathroom fittings, facilities and furniture, if included, is not necessarily according to the building plan. Please consult our sales office.

Advertencia legal: La información que se muestra a continuación ha sido elaborada a partir del Proyecto Básico del edificio y puede sufrir modificaciones por exigencias técnicas, ajustándose en todo caso al Proyecto de Ejecución. Las superficies son aproximadas y la ubicación de aparatos sanitarios, instalaciones y mobiliario, en el caso de incluirse, no serán necesariamente conforme al plano. Consulte en el punto de venta.