

VILLA 2 · First Floor



Scale 1 : 150




Legal notice: The information herein below is based on the Basic Project of the building and may be modified due to technical requirements, being adapted in all cases to the Execution Project. The surface areas are approximate and the location of bathroom fittings, facilities and furniture, if included, is not necessarily according to the building plan. Please consult our sales office.

Advertencia legal: La información que se muestra a continuación ha sido elaborada a partir del Proyecto Básico del edificio y puede sufrir modificaciones por exigencias técnicas, ajustándose en todo caso al Proyecto de Ejecución. Las superficies son aproximadas y la ubicación de aparatos sanitarios, instalaciones y mobiliario, en el caso de incluirse, no serán necesariamente conforme al plano. Consulte en el punto de venta.

VILLA 2 · First Floor

SITE PLAN

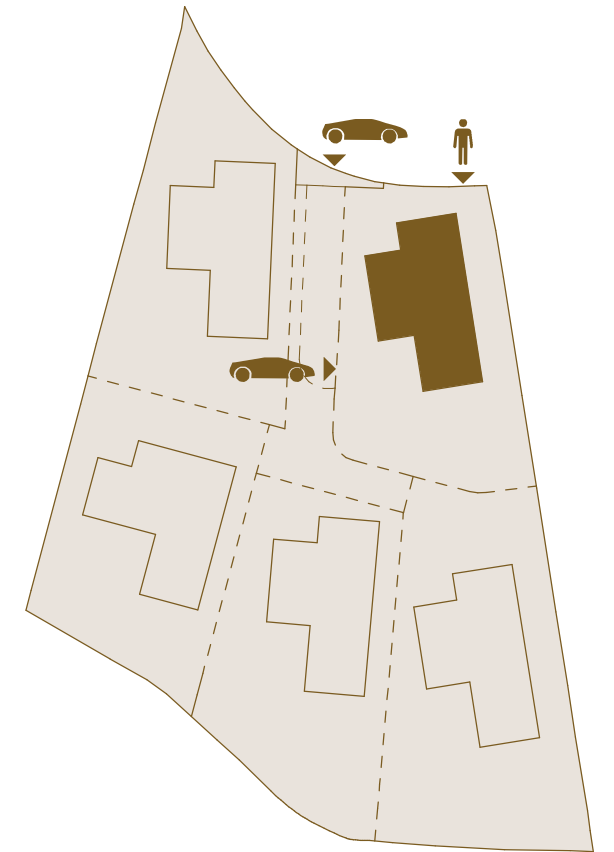

BUILT AREA · First Floor

Enclosed Area / Construida Interior	137,07 m ²
Covered Terrace / Terraza Cubierta	25,58 m ²
Uncovered Terrace / Terraza Descubierta	46,20 m ²
Total	208,86 m²

USABLE AREA · First Floor

Interior	108,29 m ²
Exterior	58,66 m ²

BUILT AREA · Total


Enclosed Area / Construida Interior	846,23 m ²
Covered Terrace / Terraza Cubierta	113,81 m ²
Uncovered Terrace / Terraza Descubierta	353,45 m ²
Pool / Piscina	94,04 m ²
Total	1.407,54 m²

USABLE AREA · Total

Interior	730,01 m ²
Exterior	430,68 m ²
Usable area according to BOJA	803,01 m²
Garden / Jardín	481,11 m²

PLOT AREA	1.015,66 m²
------------------	-------------------------------

VILLA 2 · Solarium

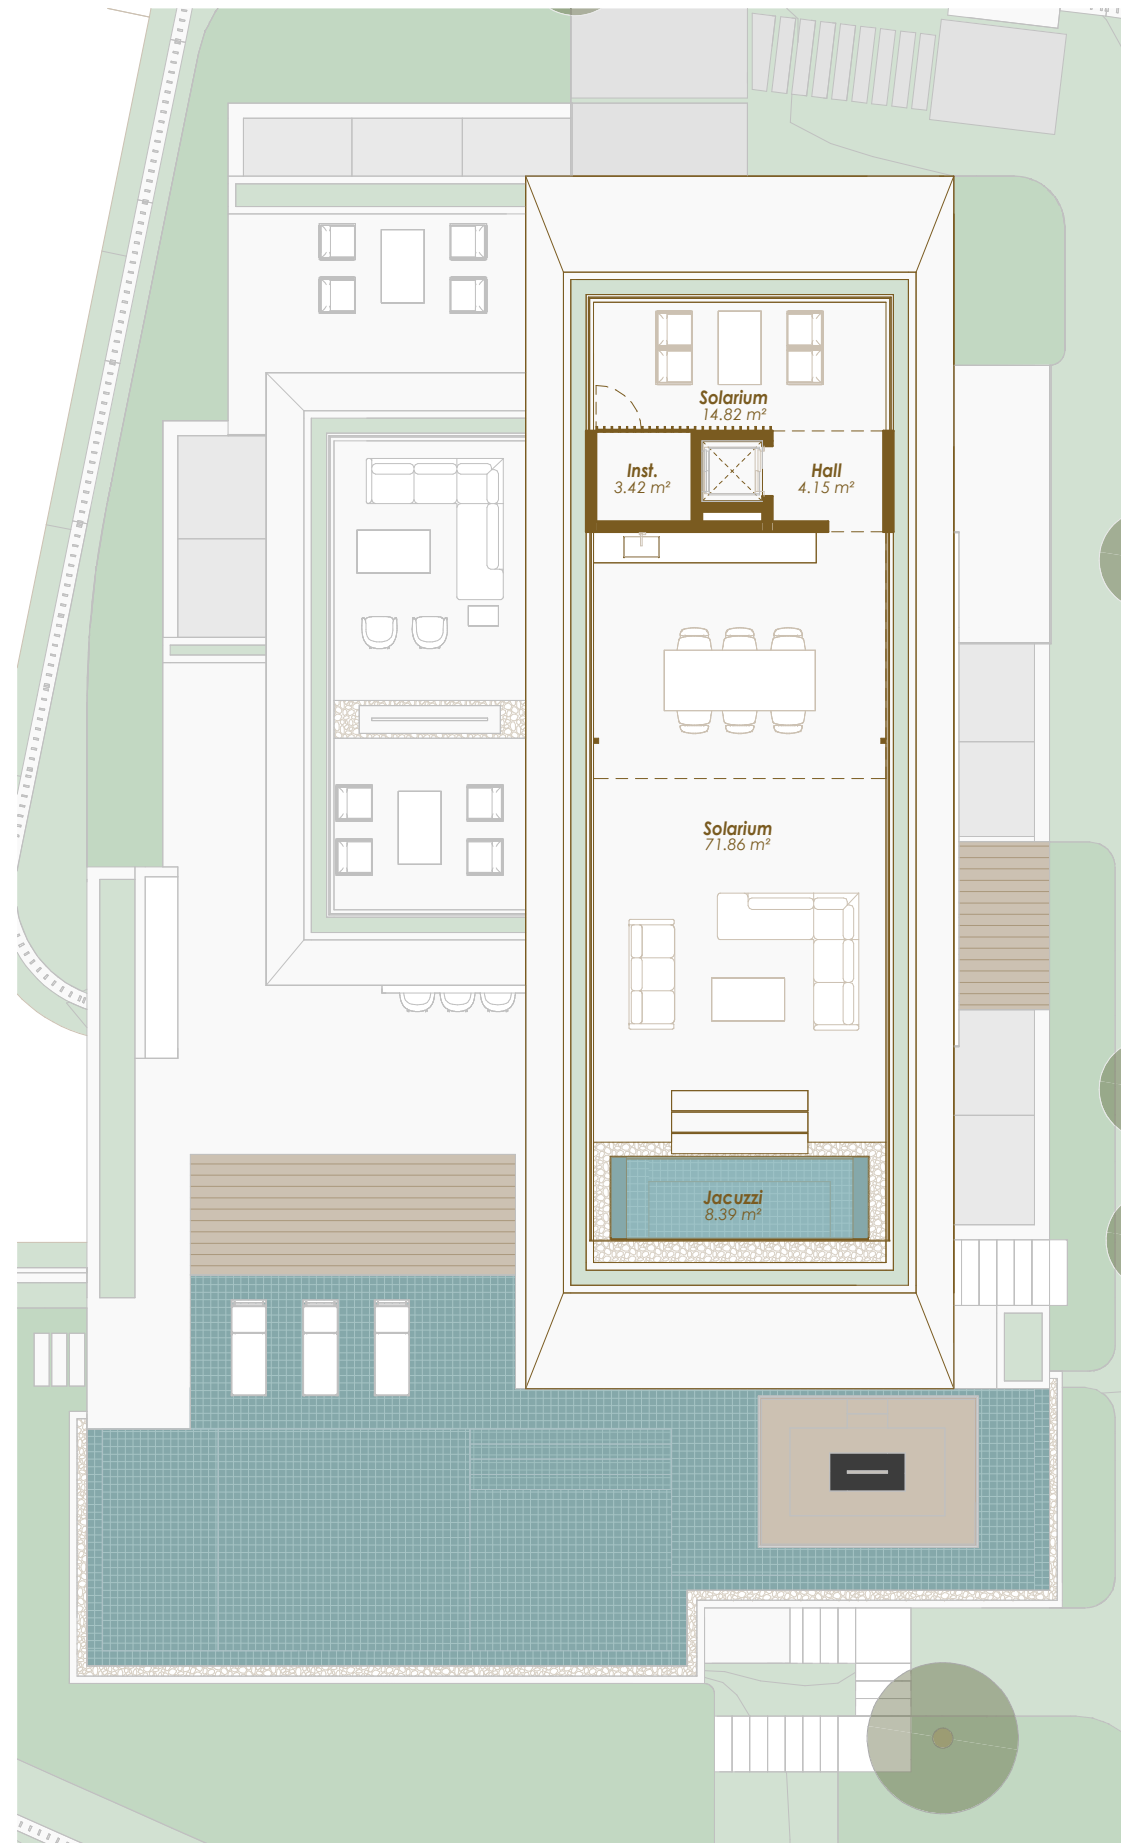

Scale 1 : 150




Legal notice: The information herein below is based on the Basic Project of the building and may be modified due to technical requirements, being adapted in all cases to the Execution Project. The surface areas are approximate and the location of bathroom fittings, facilities and furniture, if included, is not necessarily according to the building plan. Please consult our sales office.

Advertencia legal: La información que se muestra a continuación ha sido elaborada a partir del Proyecto Básico del edificio y puede sufrir modificaciones por exigencias técnicas, ajustándose en todo caso al Proyecto de Ejecución. Las superficies son aproximadas y la ubicación de aparatos sanitarios, instalaciones y mobiliario, en el caso de incluirse, no serán necesariamente conforme al plano. Consulte en el punto de venta.

VILLA 2 · Solarium

SITE PLAN

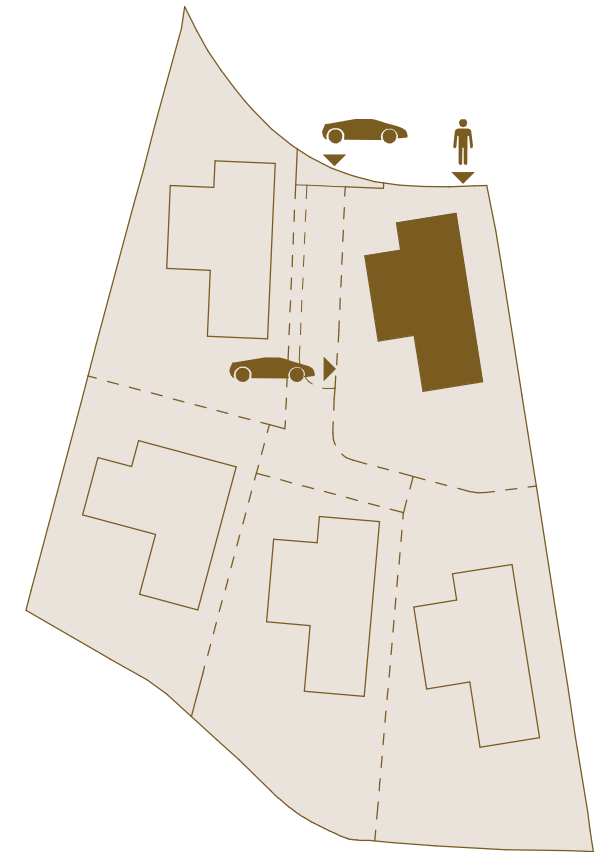

BUILT AREA · Solarium

Enclosed Area / Construida Interior	3,20 m ²
Covered Terrace / Terraza Cubierta	4,80 m ²
Uncovered Terrace / Terraza Descubierta	133,75 m ²
Total	141,75 m²

USABLE AREA · Solarium

Exterior	102,64 m ²
----------	-----------------------

BUILT AREA · Total


Enclosed Area / Construida Interior	846,23 m ²
Covered Terrace / Terraza Cubierta	113,81 m ²
Uncovered Terrace / Terraza Descubierta	353,45 m ²
Pool / Piscina	94,04 m ²
Total	1.407,54 m²

USABLE AREA · Total

Interior	730,01 m ²
Exterior	430,68 m ²
Usable area according to BOJA	803,01 m²
Garden / Jardín	481,11 m²

PLOT AREA	1.015,66 m²
------------------	-------------------------------

VILLA 2 · Basement

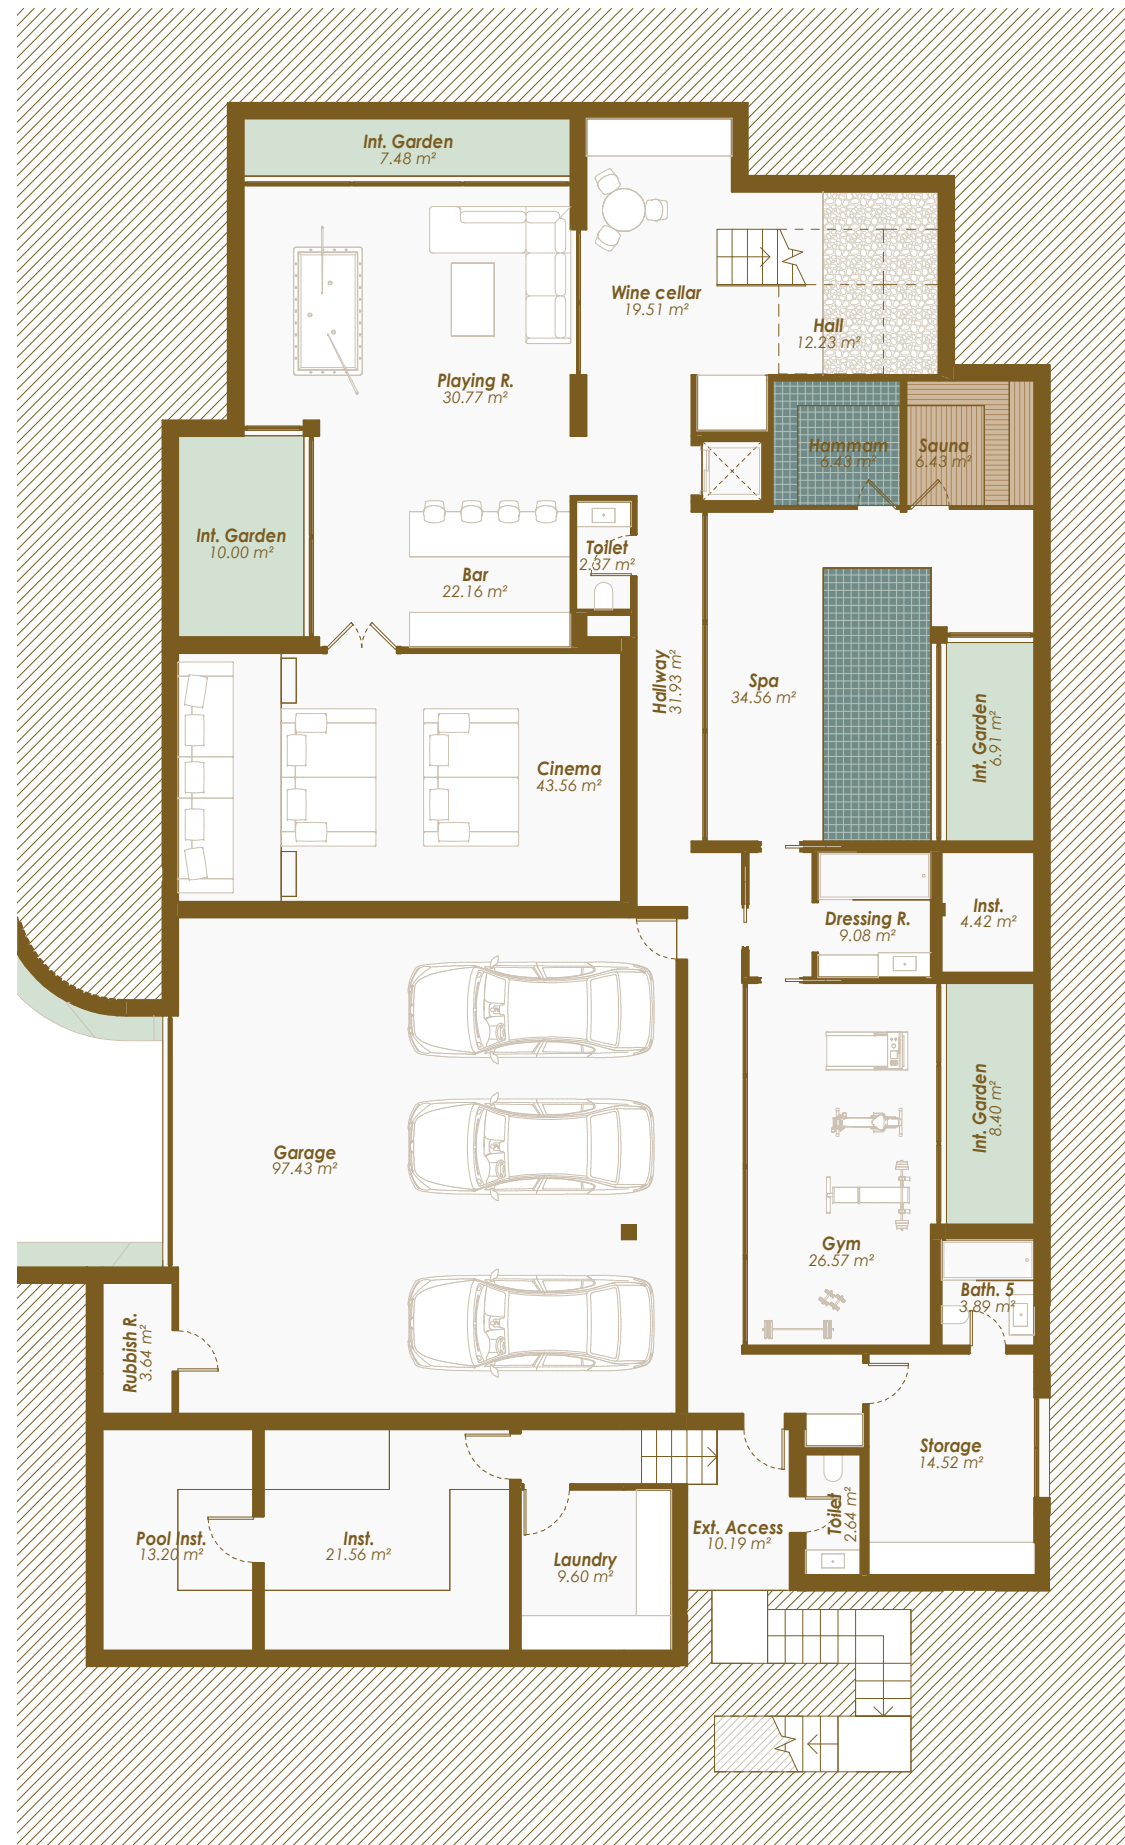

Scale 1 : 150




Legal notice: The information herein below is based on the Basic Project of the building and may be modified due to technical requirements, being adapted in all cases to the Execution Project. The surface areas are approximate and the location of bathroom fittings, facilities and furniture, if included, is not necessarily according to the building plan. Please consult our sales office.

Advertencia legal: La información que se muestra a continuación ha sido elaborada a partir del Proyecto Básico del edificio y puede sufrir modificaciones por exigencias técnicas, ajustándose en todo caso al Proyecto de Ejecución. Las superficies son aproximadas y la ubicación de aparatos sanitarios, instalaciones y mobiliario, en el caso de incluirse, no serán necesariamente conforme al plano. Consulte en el punto de venta.

VILLA 2 · Basement

SITE PLAN

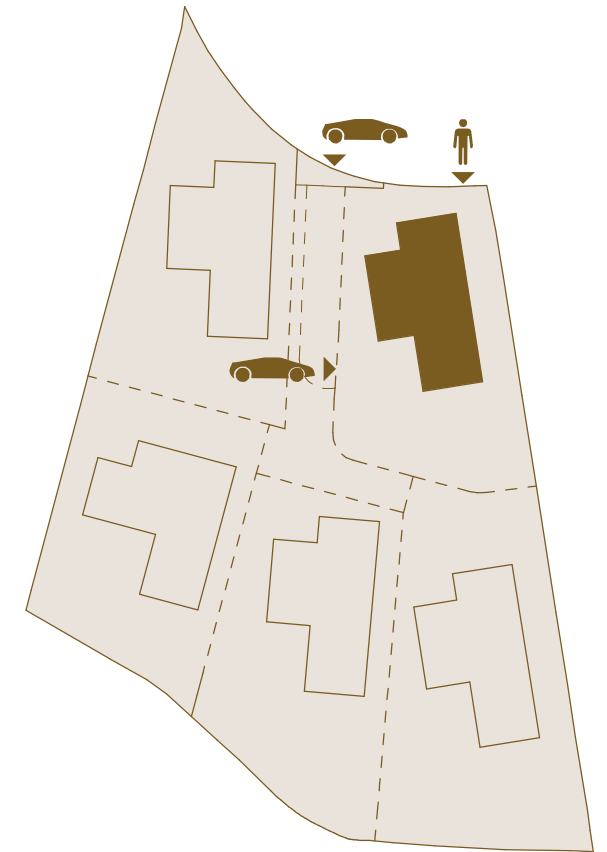

BUILT AREA · Basement

Garage / Garaje	109,07 m ²
Technical Area / Instalaciones	47,49 m ²
Enclosed Area / Construida Interior	366,08 m ²
Total	522,63 m²

USABLE AREA · Basement

Interior	459,44 m ²
----------	-----------------------

BUILT AREA · Total



Enclosed Area / Construida Interior	846,23 m ²
Covered Terrace / Terraza Cubierta	113,81 m ²
Uncovered Terrace / Terraza Descubierta	353,45 m ²
Pool / Piscina	94,04 m ²
Total	1.407,54 m²

USABLE AREA · Total

Interior	730,01 m ²
Exterior	430,68 m ²
Usable area according to BOJA	803,01 m²
Garden / Jardín	481,11 m ²

PLOT AREA	1.015,66 m²
------------------	-------------------------------

VILLA 2 · Ground Floor

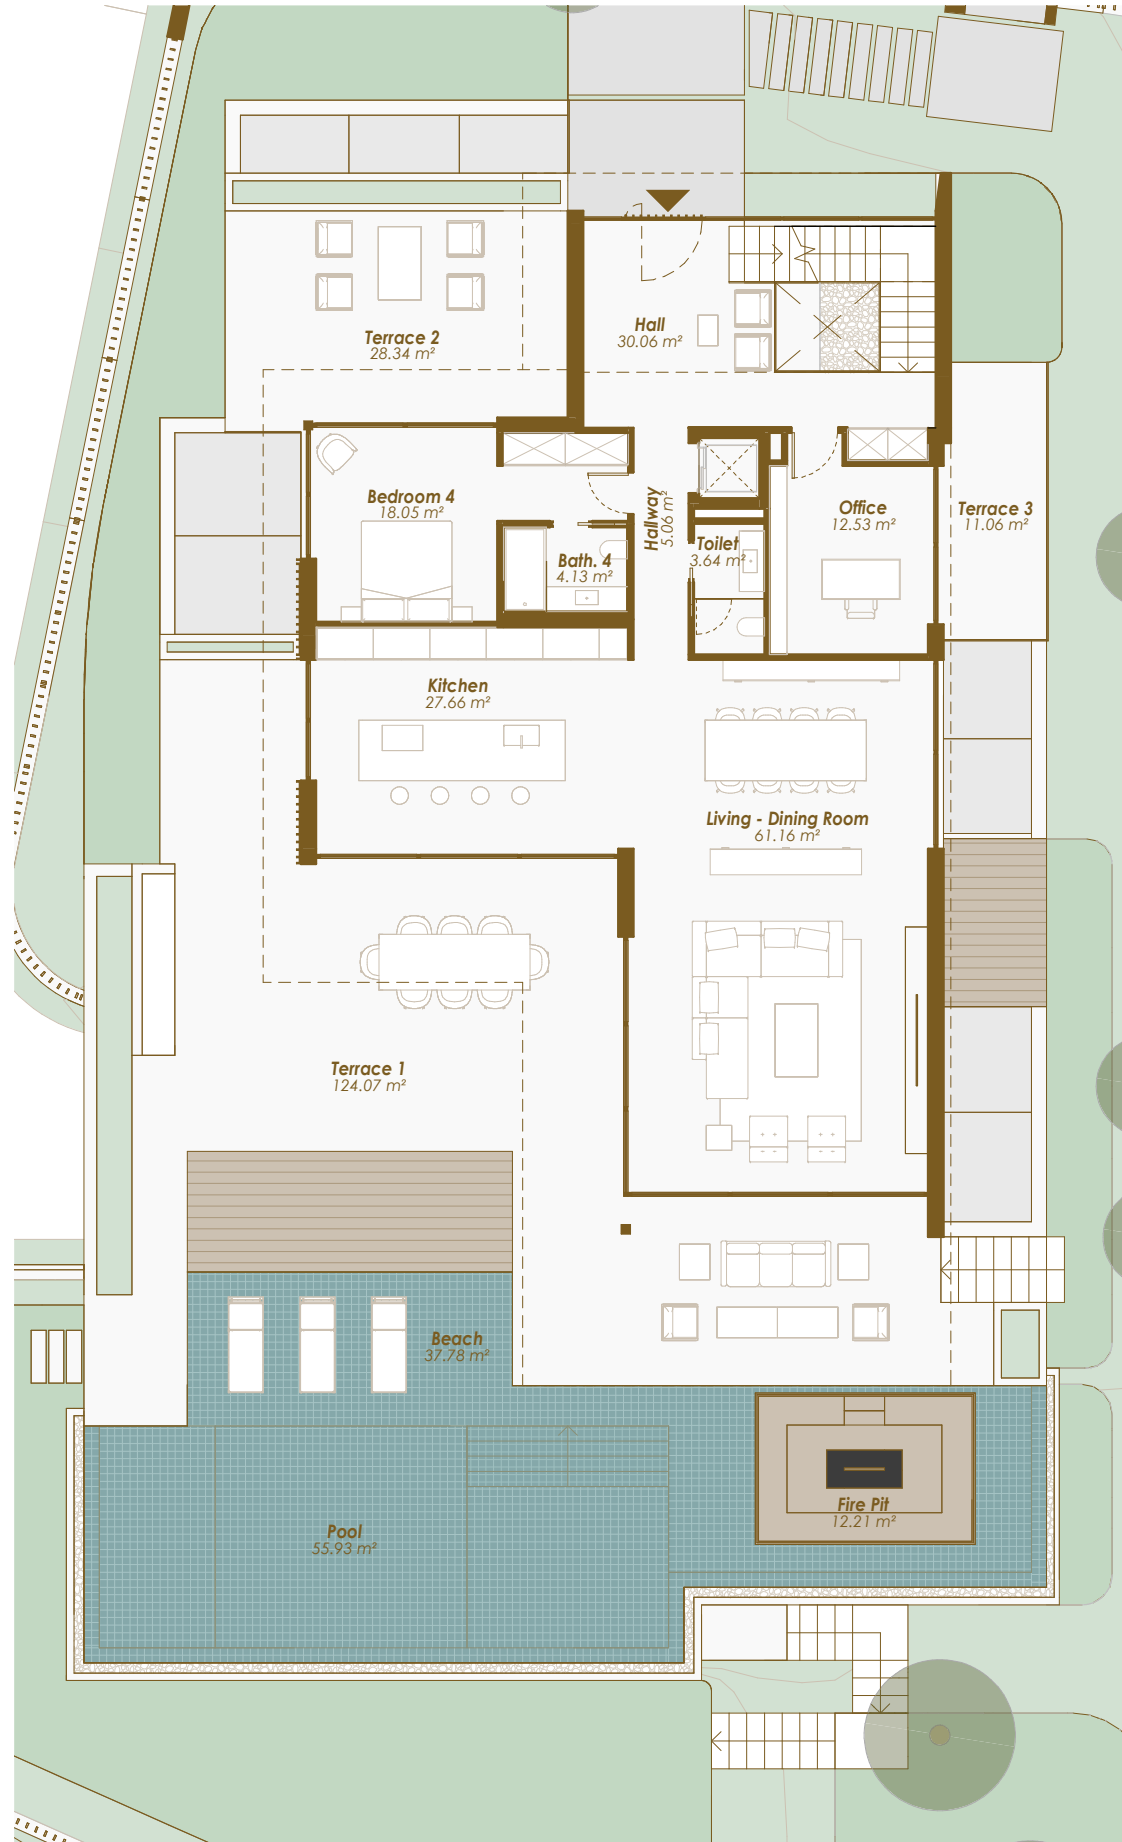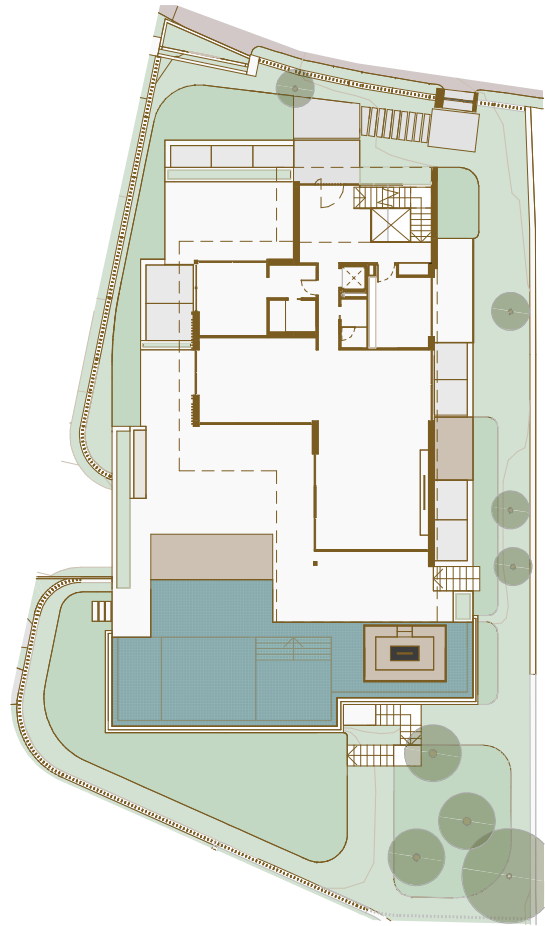

Scale 1 : 150




Legal notice: The information herein below is based on the Basic Project of the building and may be modified due to technical requirements, being adapted in all cases to the Execution Project. The surface areas are approximate and the location of bathroom fittings, facilities and furniture, if included, is not necessarily according to the building plan. Please consult our sales office.

Advertencia legal: La información que se muestra a continuación ha sido elaborada a partir del Proyecto Básico del edificio y puede sufrir modificaciones por exigencias técnicas, ajustándose en todo caso al Proyecto de Ejecución. Las superficies son aproximadas y la ubicación de aparatos sanitarios, instalaciones y mobiliario, en el caso de incluirse, no serán necesariamente conforme al plano. Consulte en el punto de venta.

VILLA 2 · Ground Floor

SITE PLAN

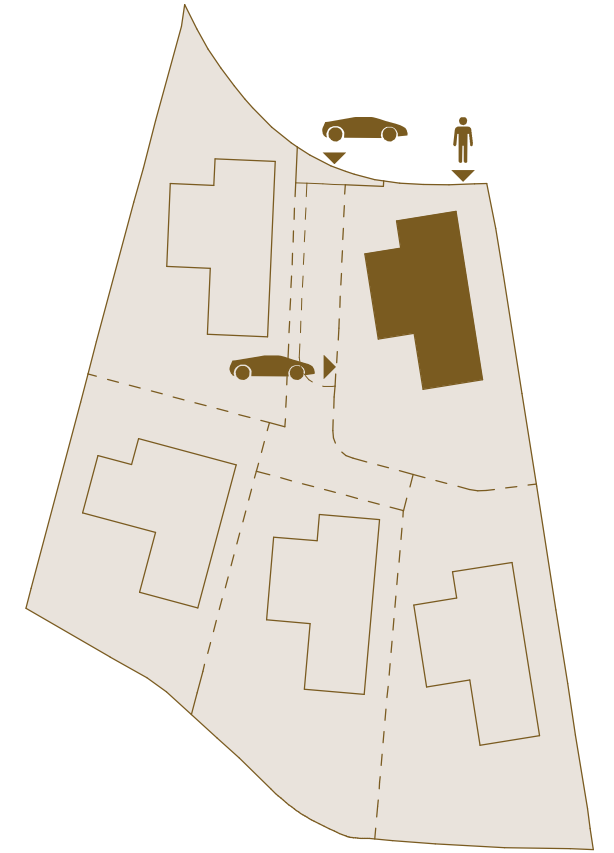

BUILT AREA · Ground Floor

Enclosed Area / Construida Interior	183,32 m ²
Covered Terrace / Terraza Cubierta	83,43 m ²
Uncovered Terrace / Terraza Descubierta	173,50 m ²
Total	440,25 m²

USABLE AREA · Ground Floor

Interior	162,28 m ²
Exterior	269,38 m ²

BUILT AREA · Total

Enclosed Area / Construida Interior	846,23 m ²
Covered Terrace / Terraza Cubierta	113,81 m ²
Uncovered Terrace / Terraza Descubierta	353,45 m ²
Pool / Piscina	94,04 m ²
Total	1.407,54 m²

USABLE AREA · Total

Interior	730,01 m ²
Exterior	430,68 m ²
Usable area according to BOJA	803,01 m²
Garden / Jardín	481,11 m ²

PLOT AREA	1.015,66 m²
------------------	-------------------------------