


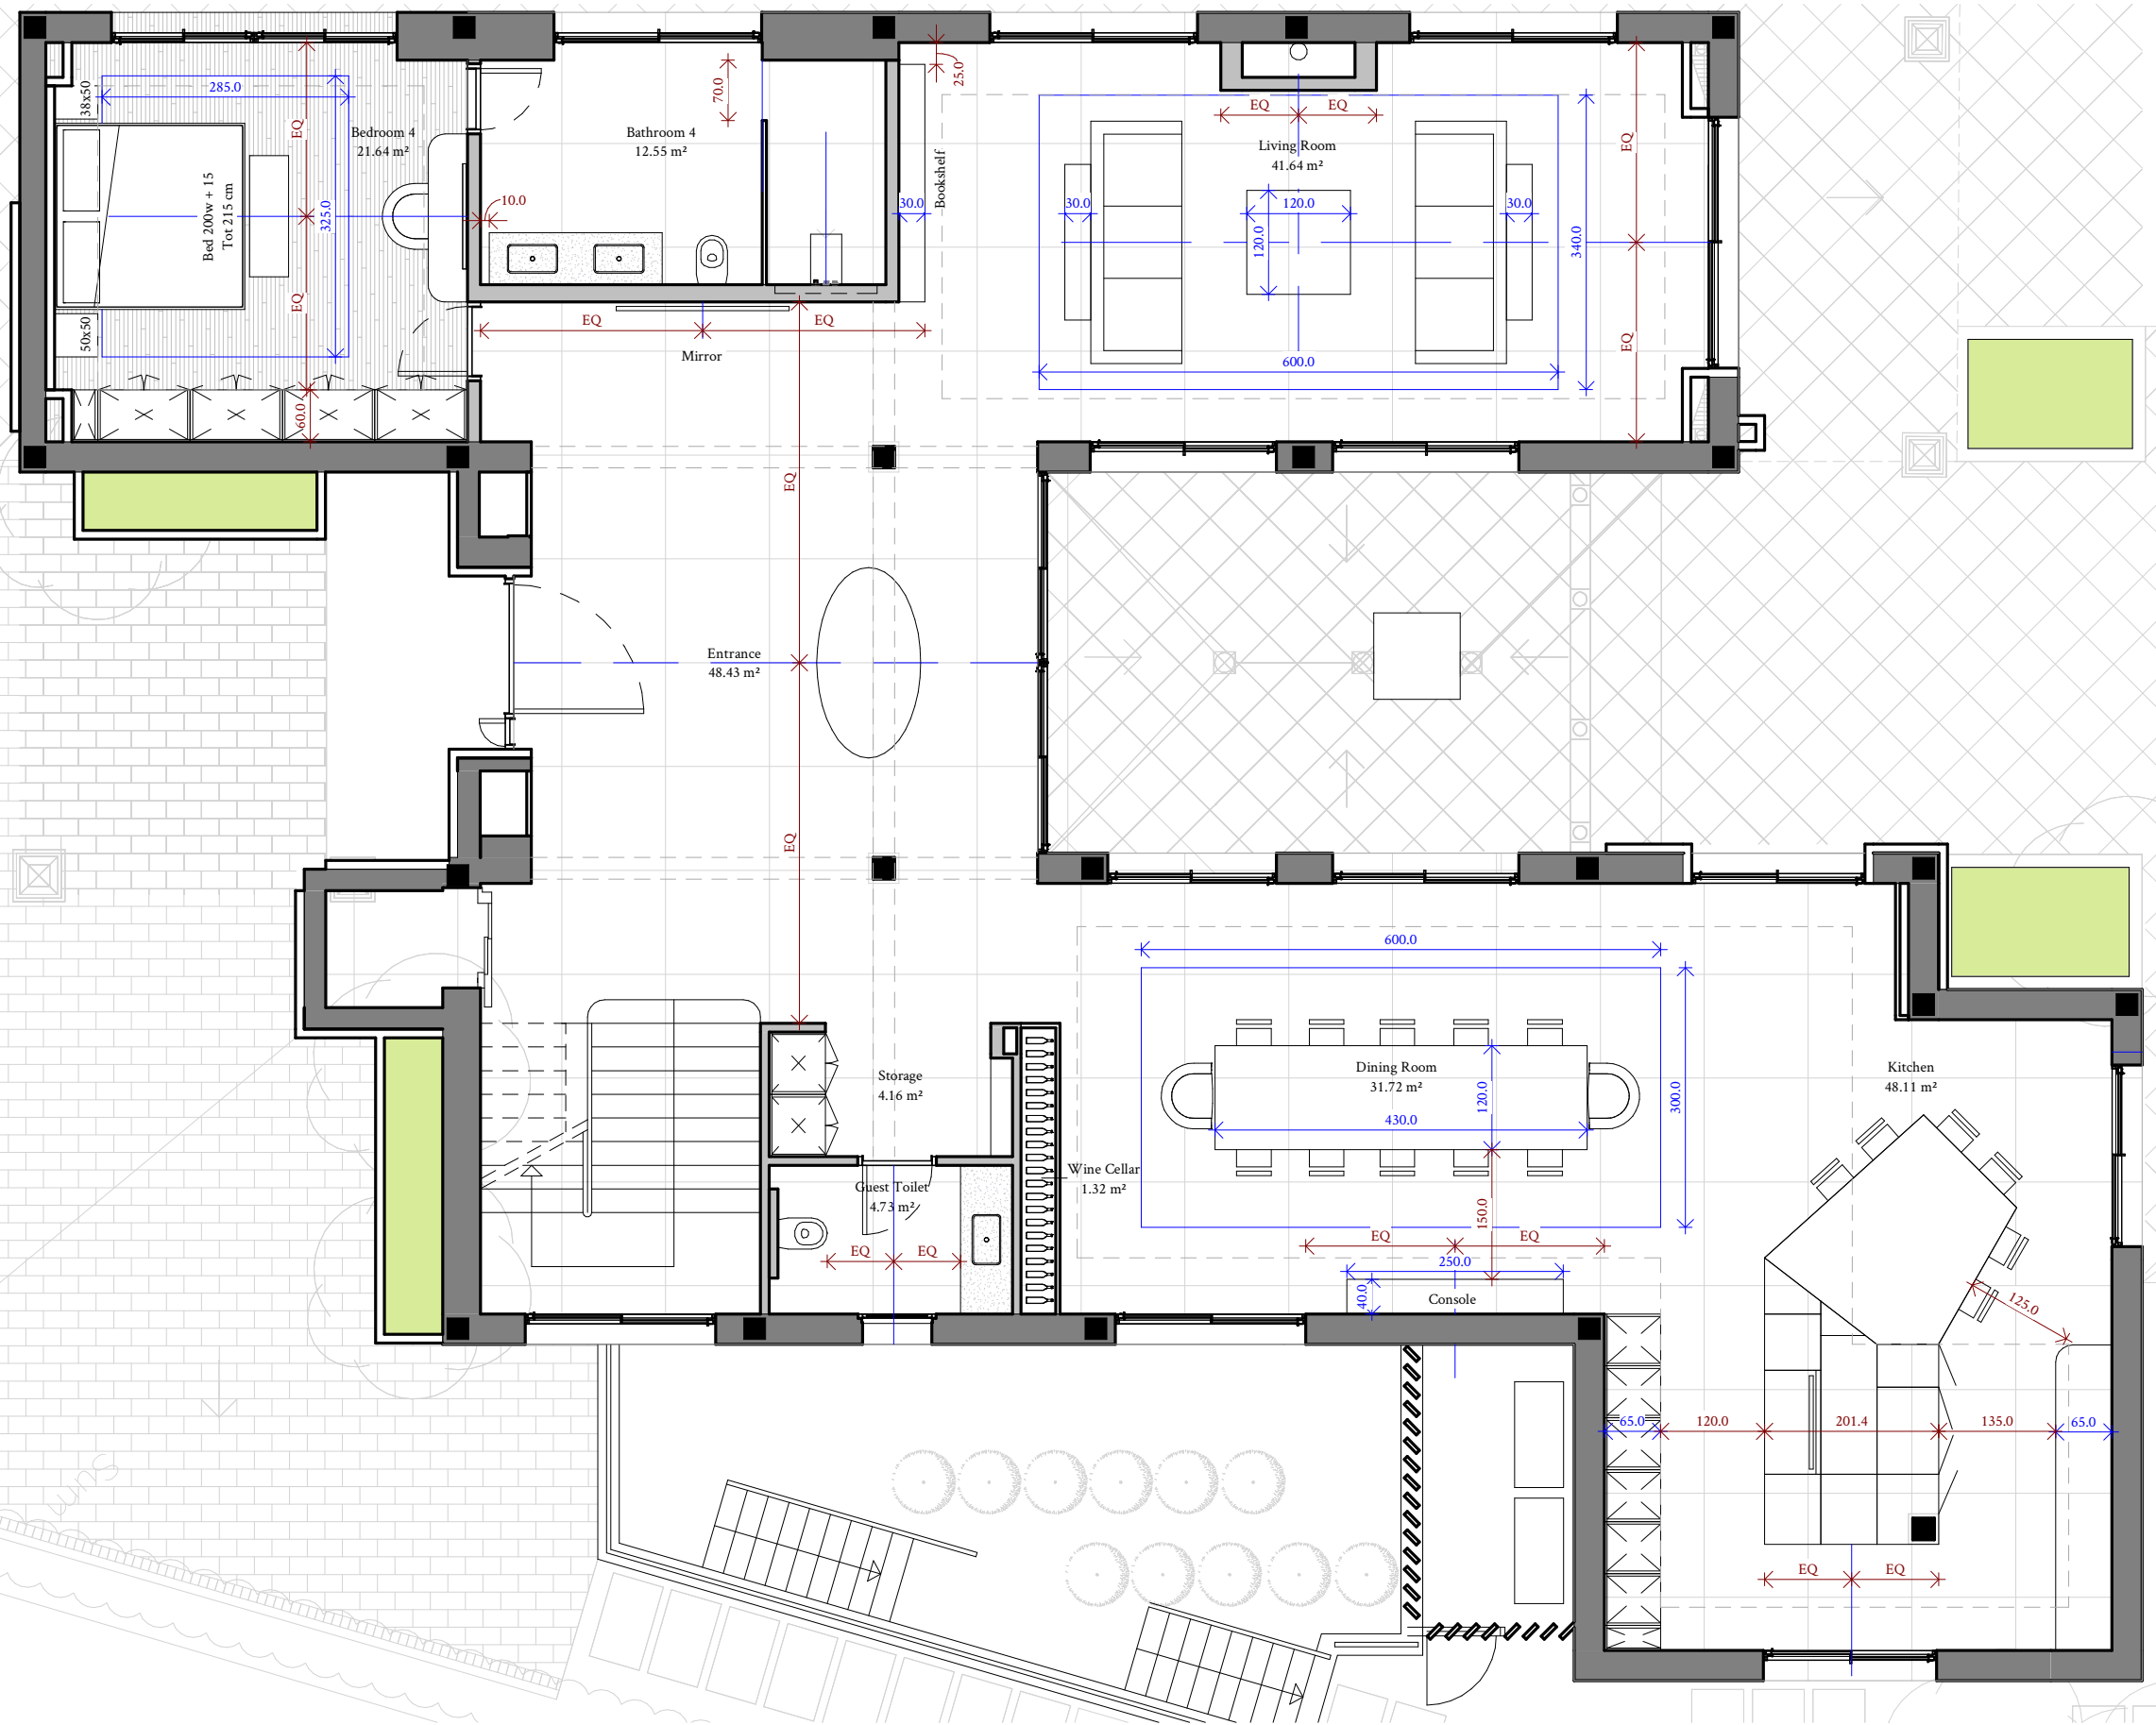

DATE
10.07.2023
SCALE
1 : 75 @A3

PROJECT
Calle Oslo
PLAN
Ground Floor

