


Ground floor  
Scale 1:00  
Format A3

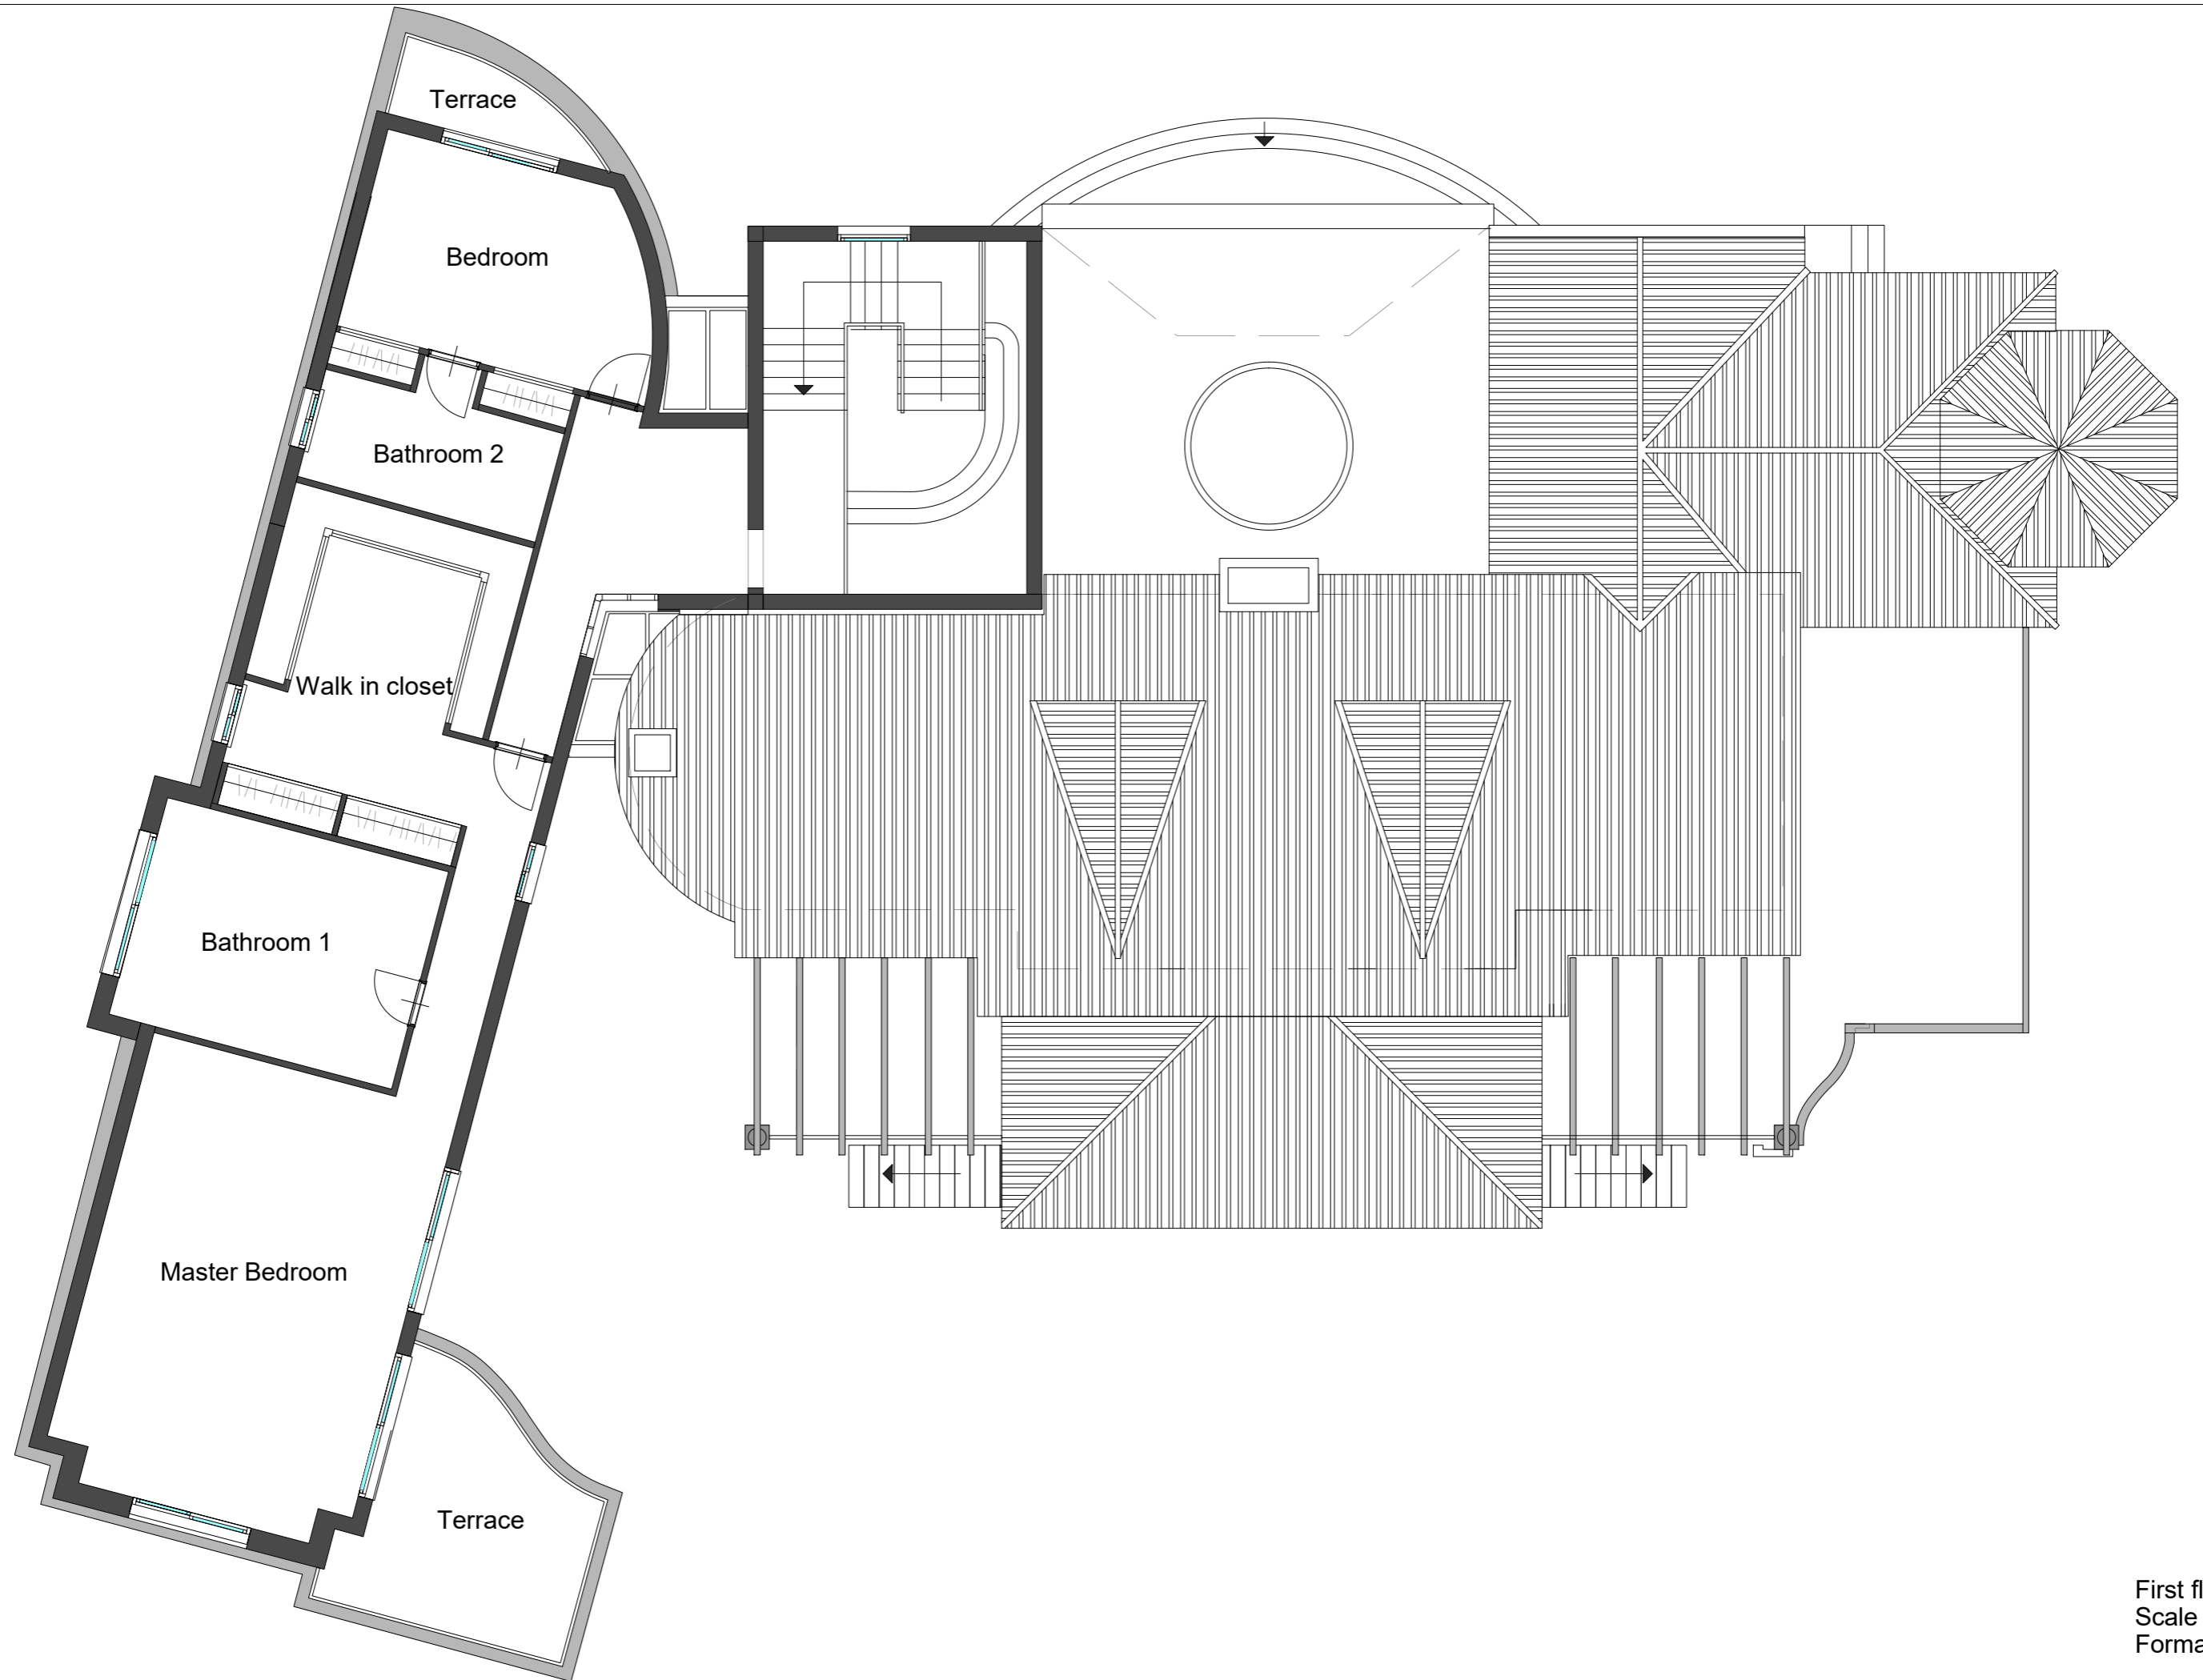

First floor  
Scale 1:00  
Format A3

