


- |                     |                   |                   |
|---------------------|-------------------|-------------------|
| 01 entrance hallway | 06 guest bathroom | 11 bathroom 4     |
| 02 kitchen          | 07 laundry        | 12 outdoor lounge |
| 03 livingroom       | 08 bedroom 3      | 13 terrace        |
| 04 diningroom       | 09 bathroom 3     | 14 outdoor dining |
| 05 2n livingroom    | 10 bedroom4       | 15 swimming pool  |

VILLA VOIR  
main floor


0 1 2 3 4m

1:100

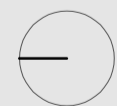




- 01 master bedroom
- 02 master bathroom
- 03 terrace

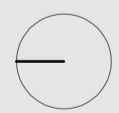

VILLA VOIR  
first floor

0 1 2 3 4m


1:100

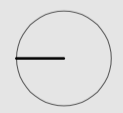

VILLA VOIR  
roof floor

0 1 2 3 4m

1:100

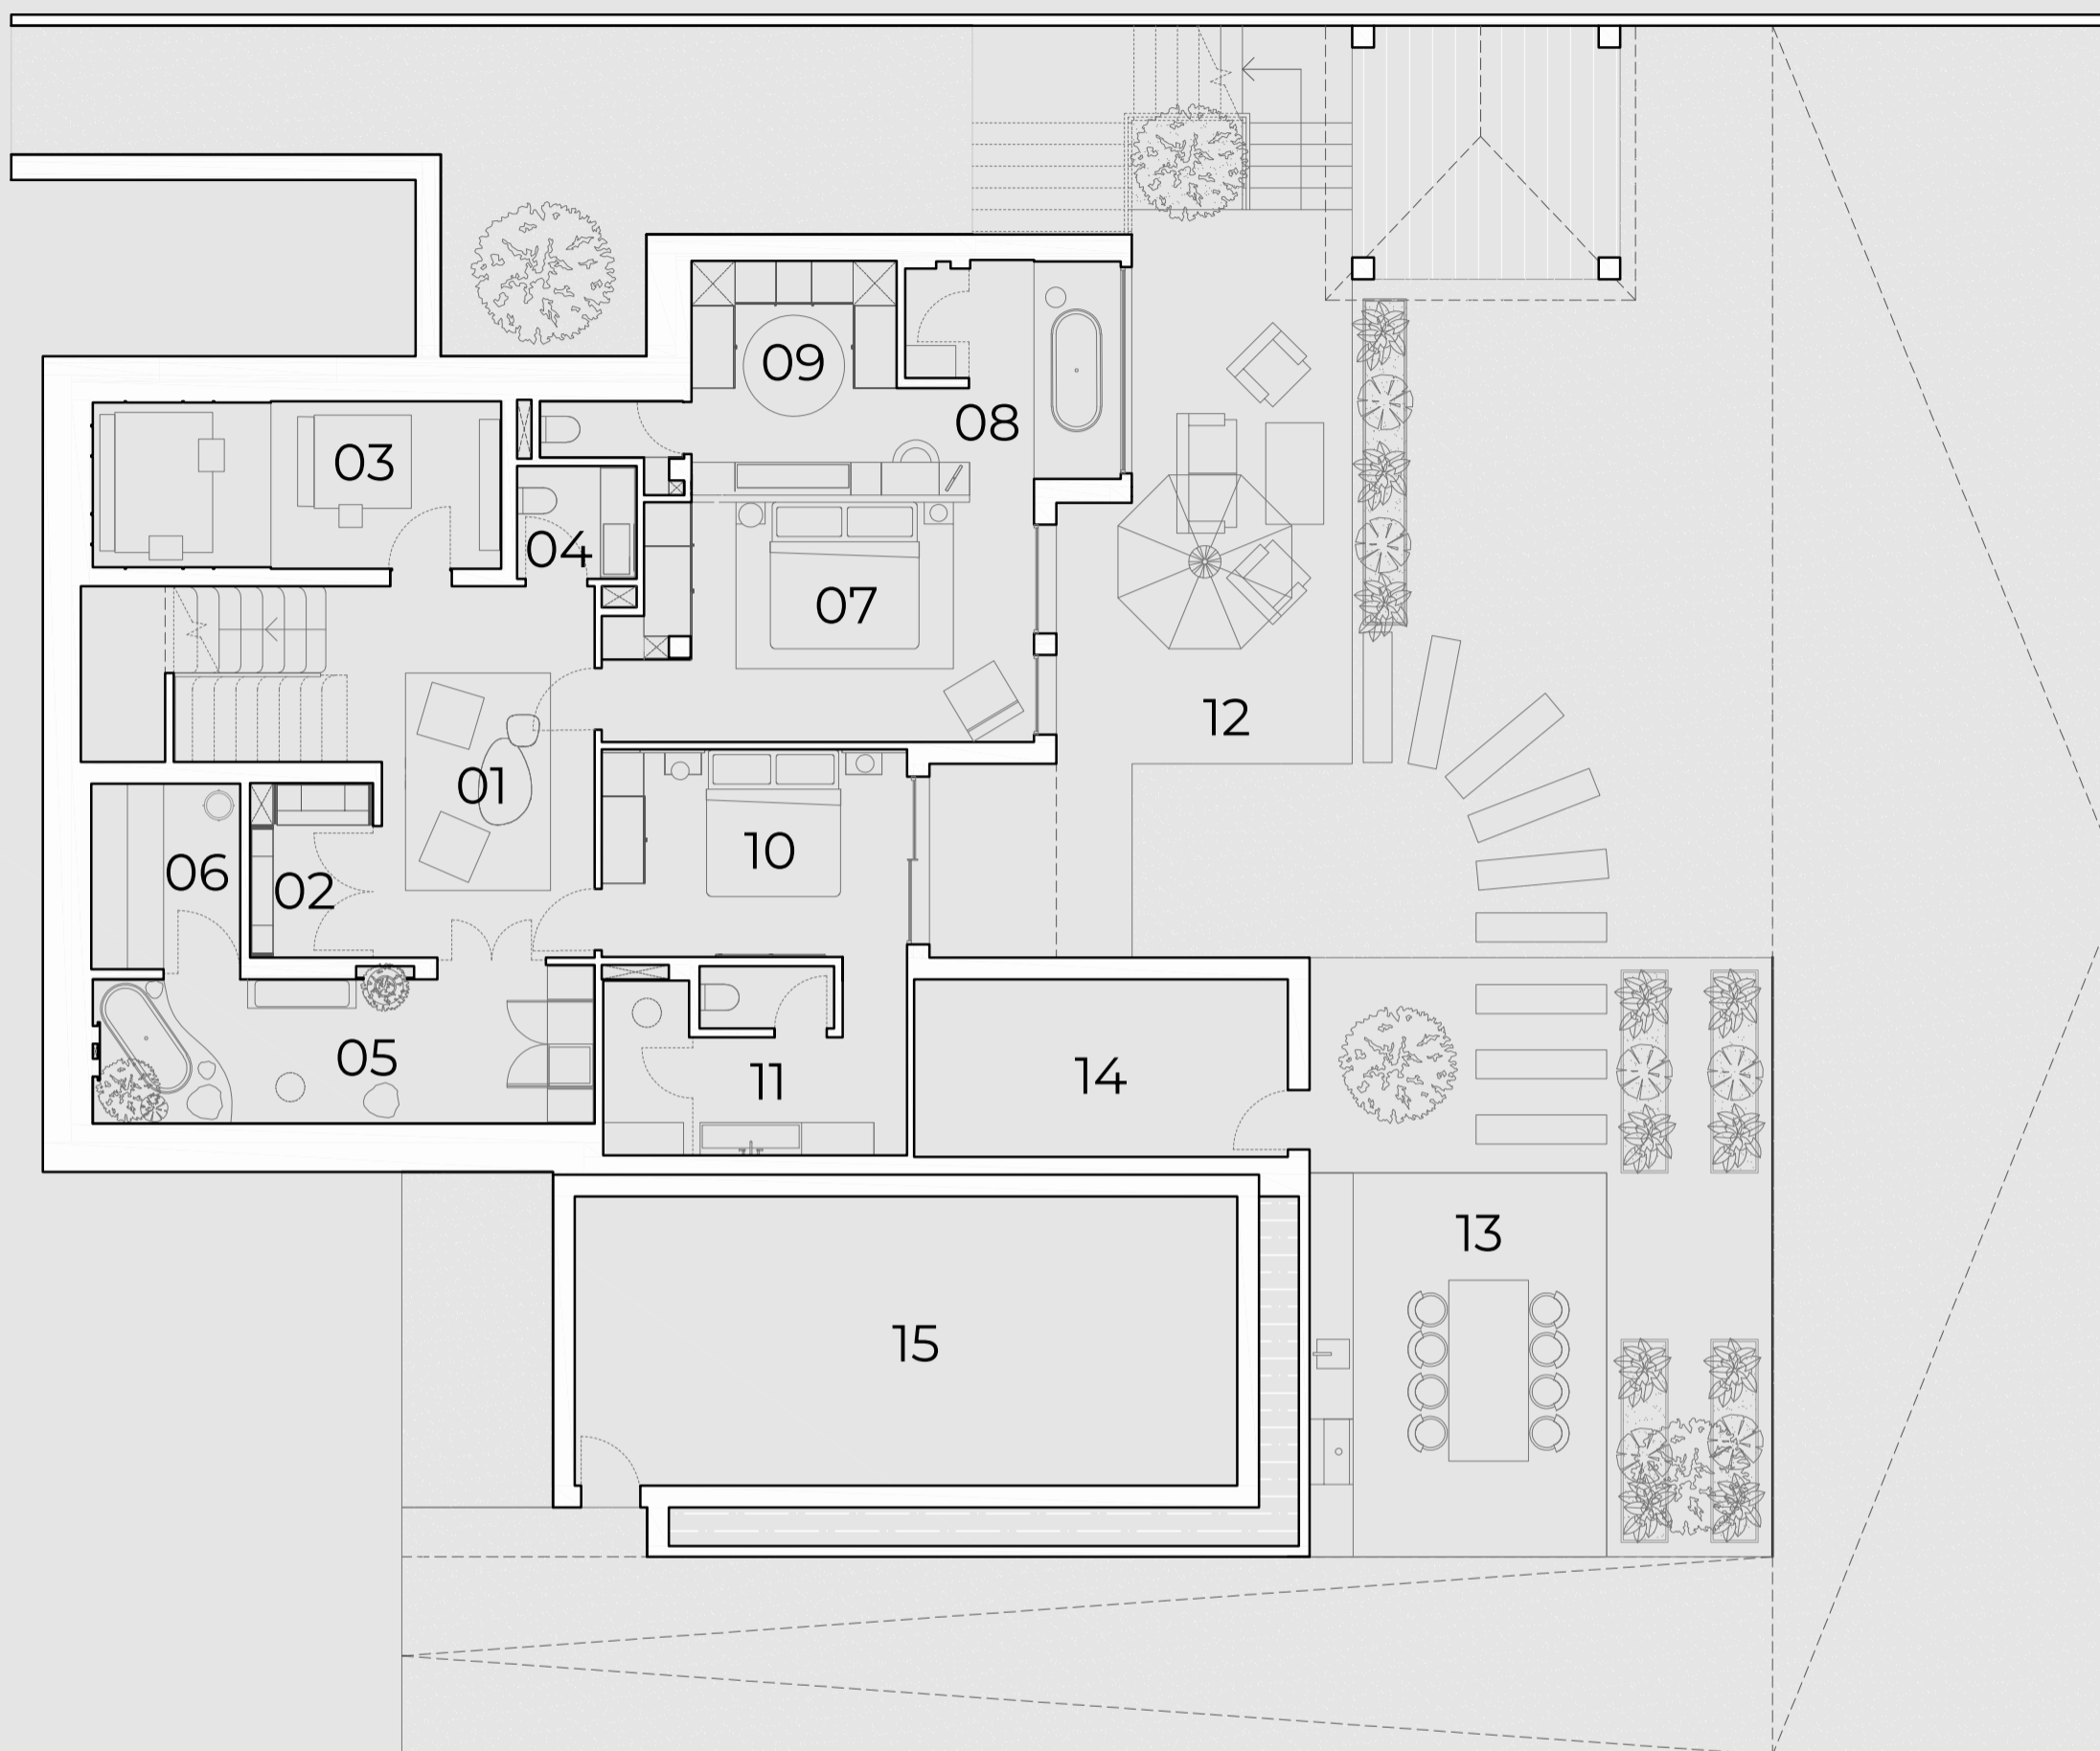

- |                  |               |                   |
|------------------|---------------|-------------------|
| 01 livingroom    | 06 sauna      | 11 bathroom 2     |
| 02 wine cellar   | 07 bedroom 1  | 12 terrace        |
| 03 cinema        | 08 bathroom 1 | 13 outdoor dining |
| 04 guest toilet  | 09 dressing   | 14 machinery room |
| 05 wellness area | 10 bedroom 2  | 15 machinery room |

VILLA VOIR  
basement floor



1:100