



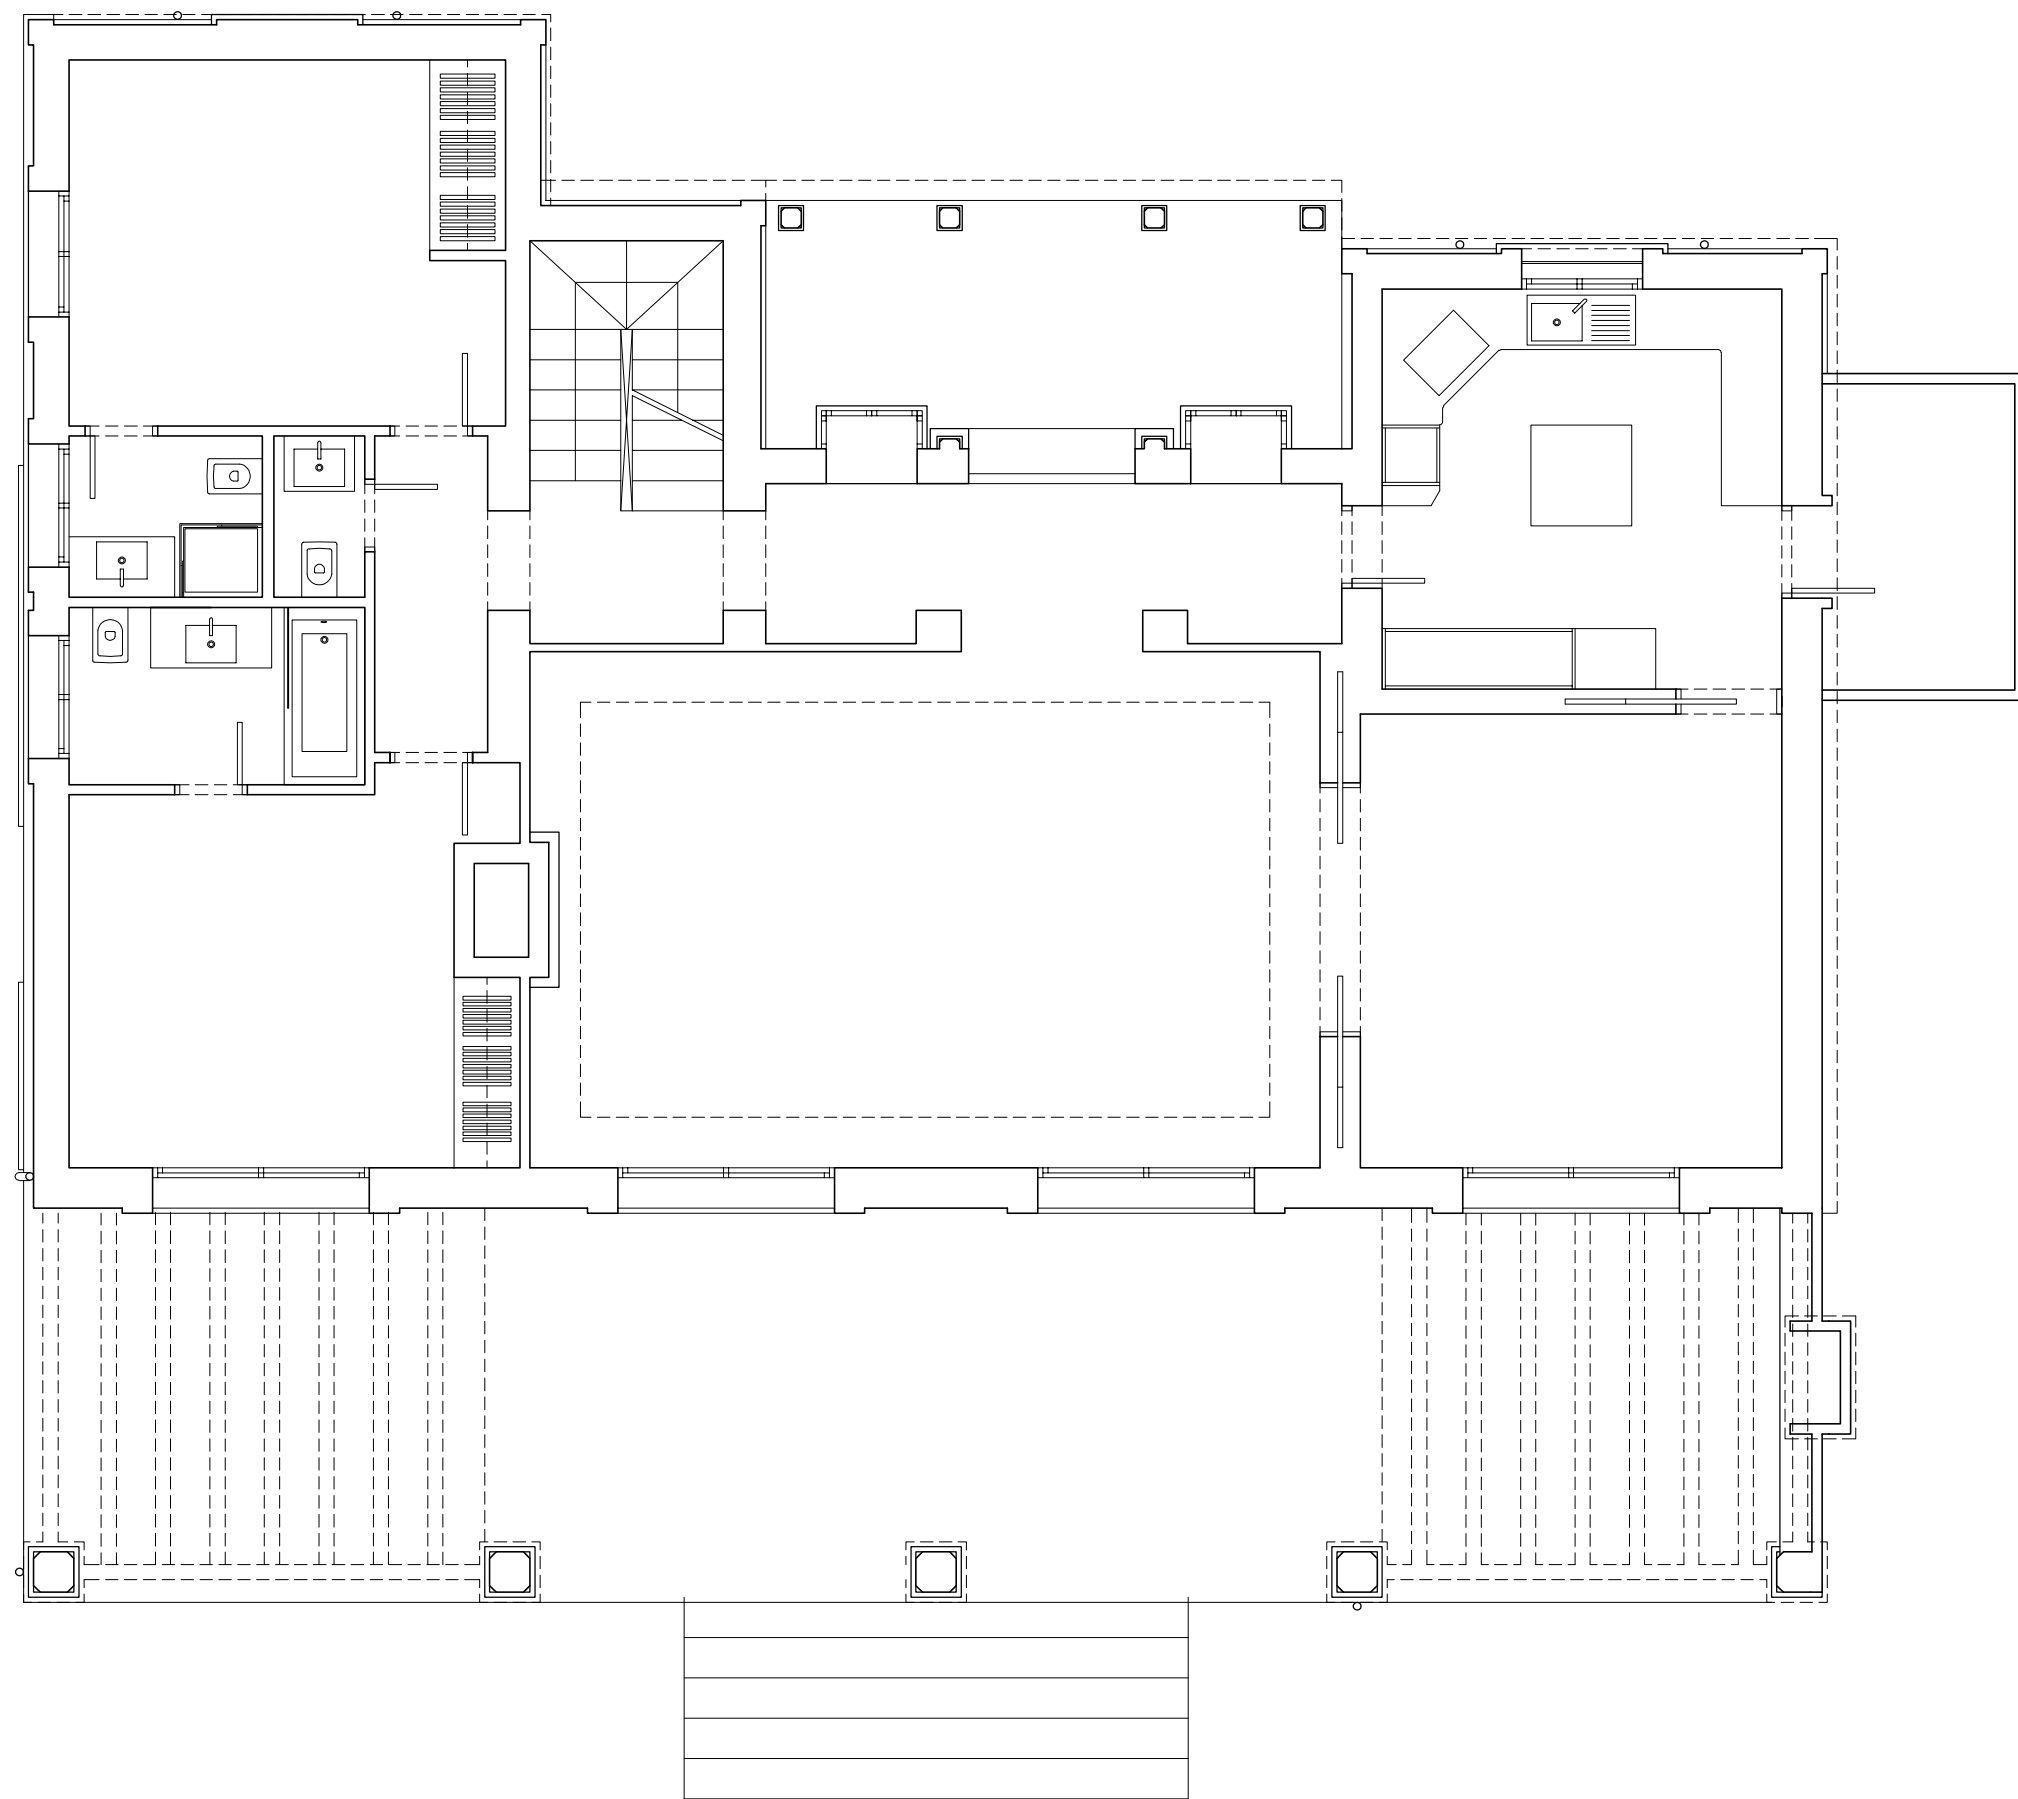

CURRENT STATE

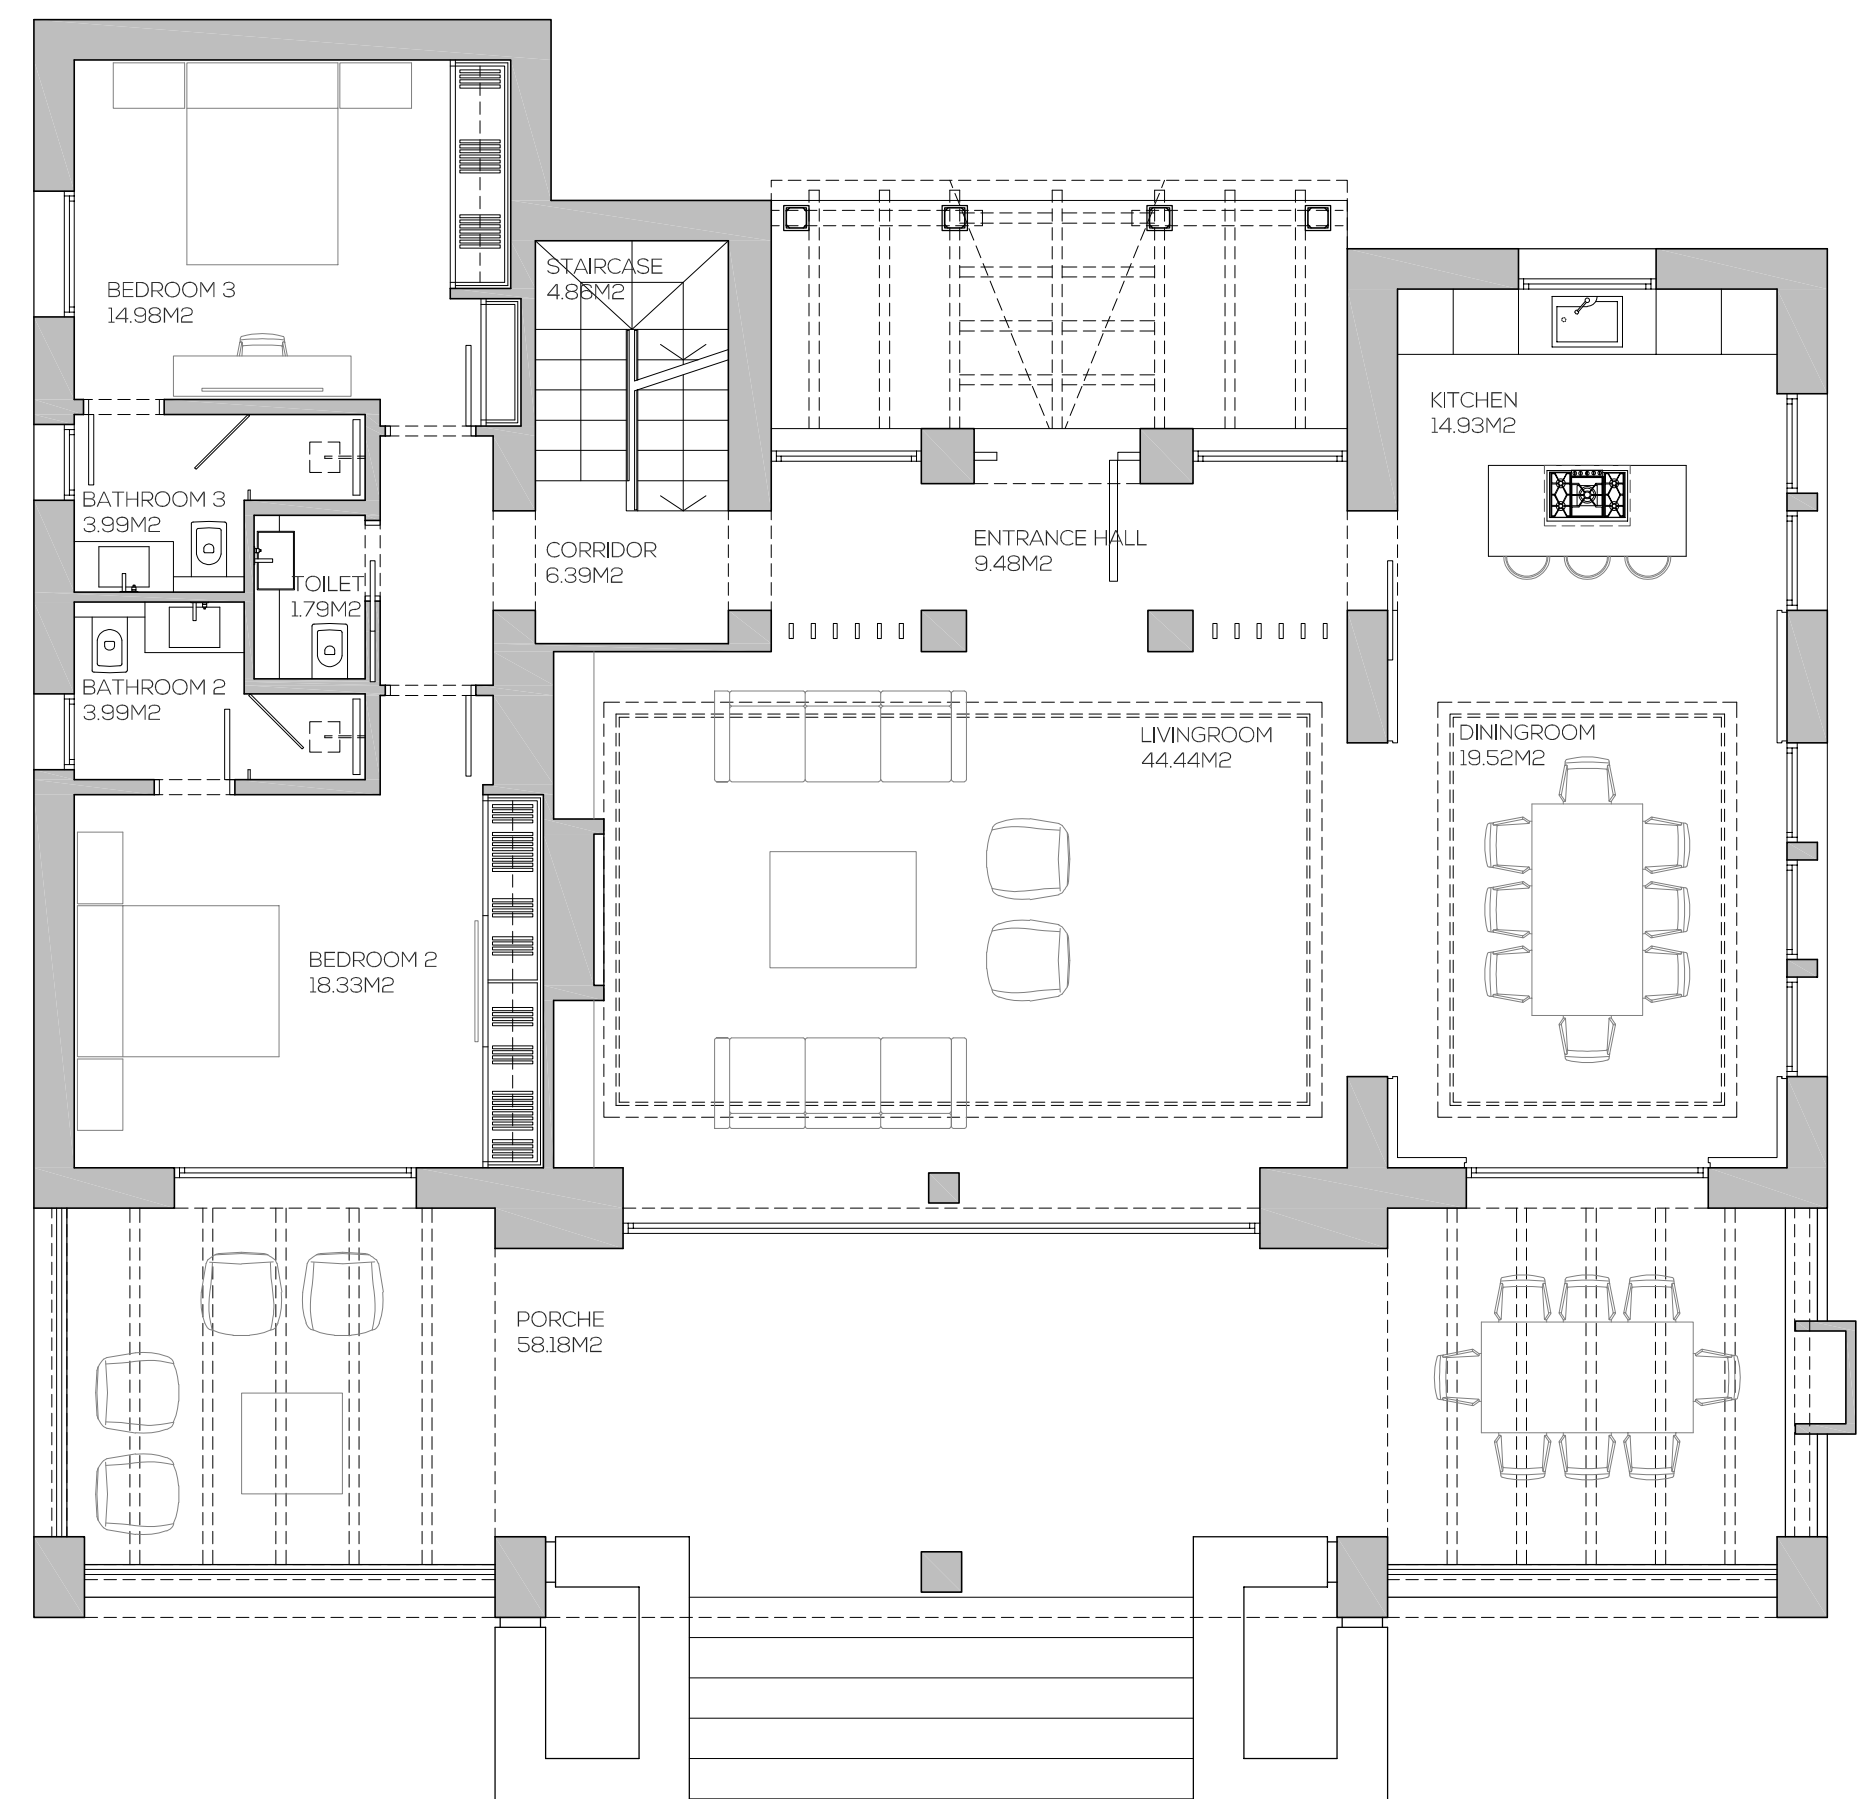

NEW PROPOSAL

GROUND FLOOR


PRELIMINAR STUDY REFORM OF VILLA C/ CENTAURO


MARCH 2023 - SCALE : 1 / 75



ARQUITECTO :
alberto fresno domingo

arquitectura estudio & diseño de campos de golf
c.n.340 km 175. c.c. rio verde of 3 - 29660 - marbella- Málaga

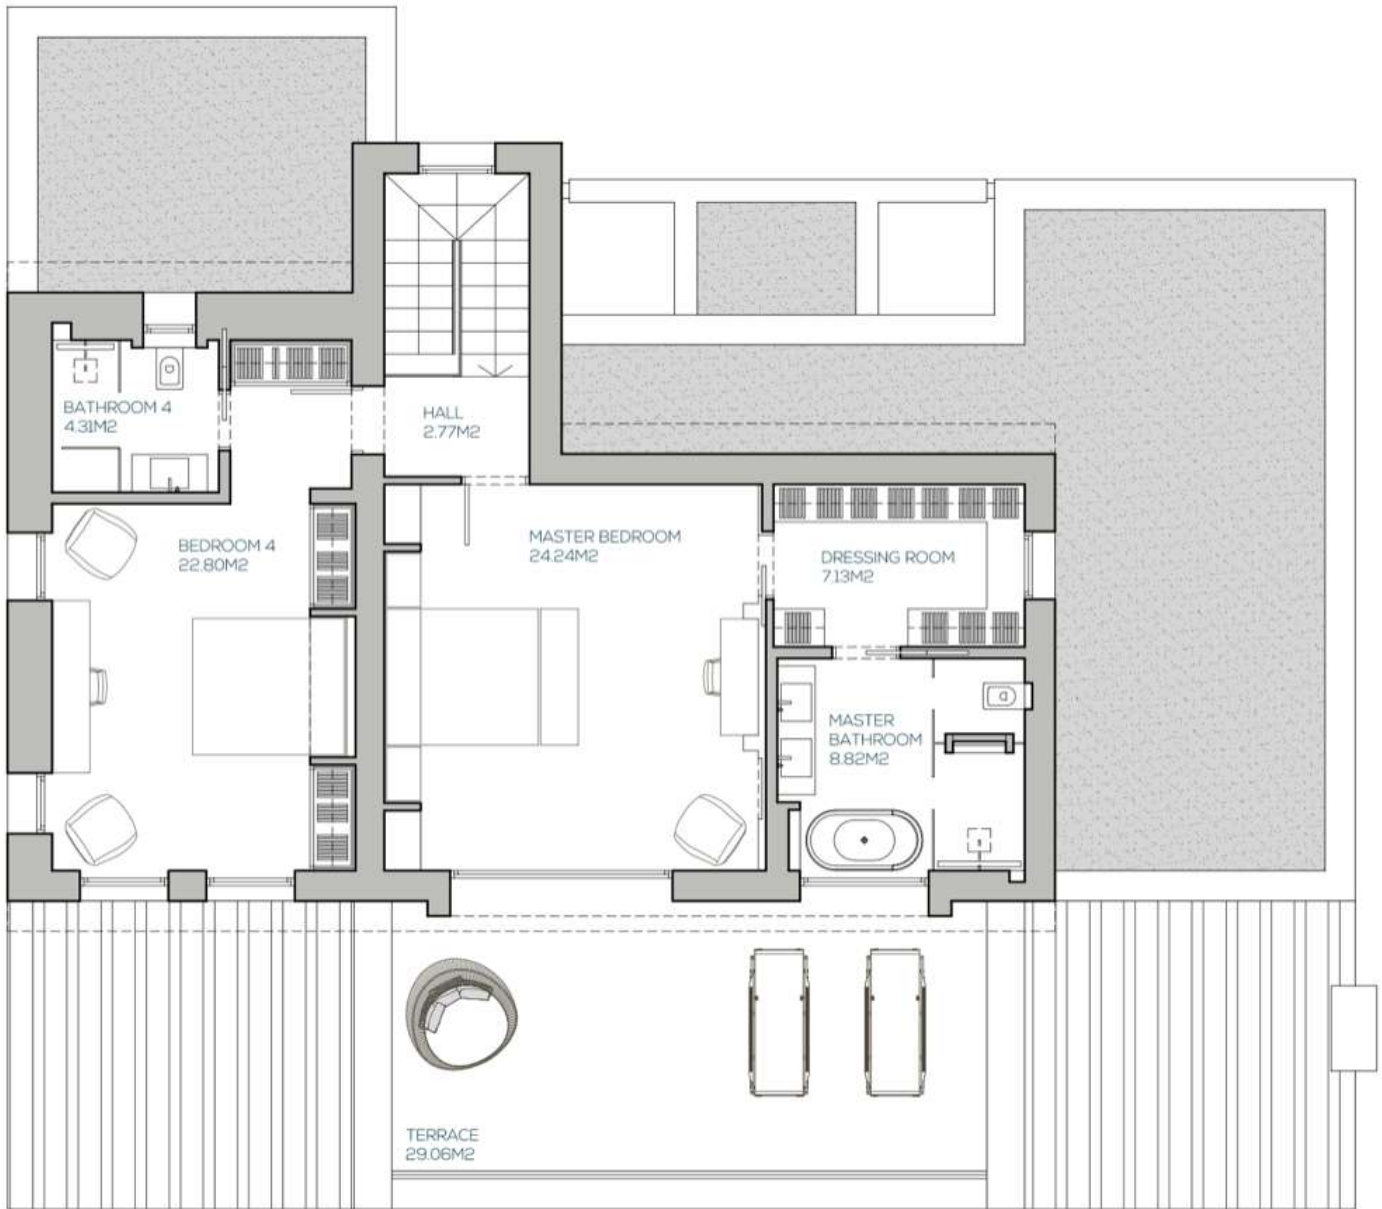

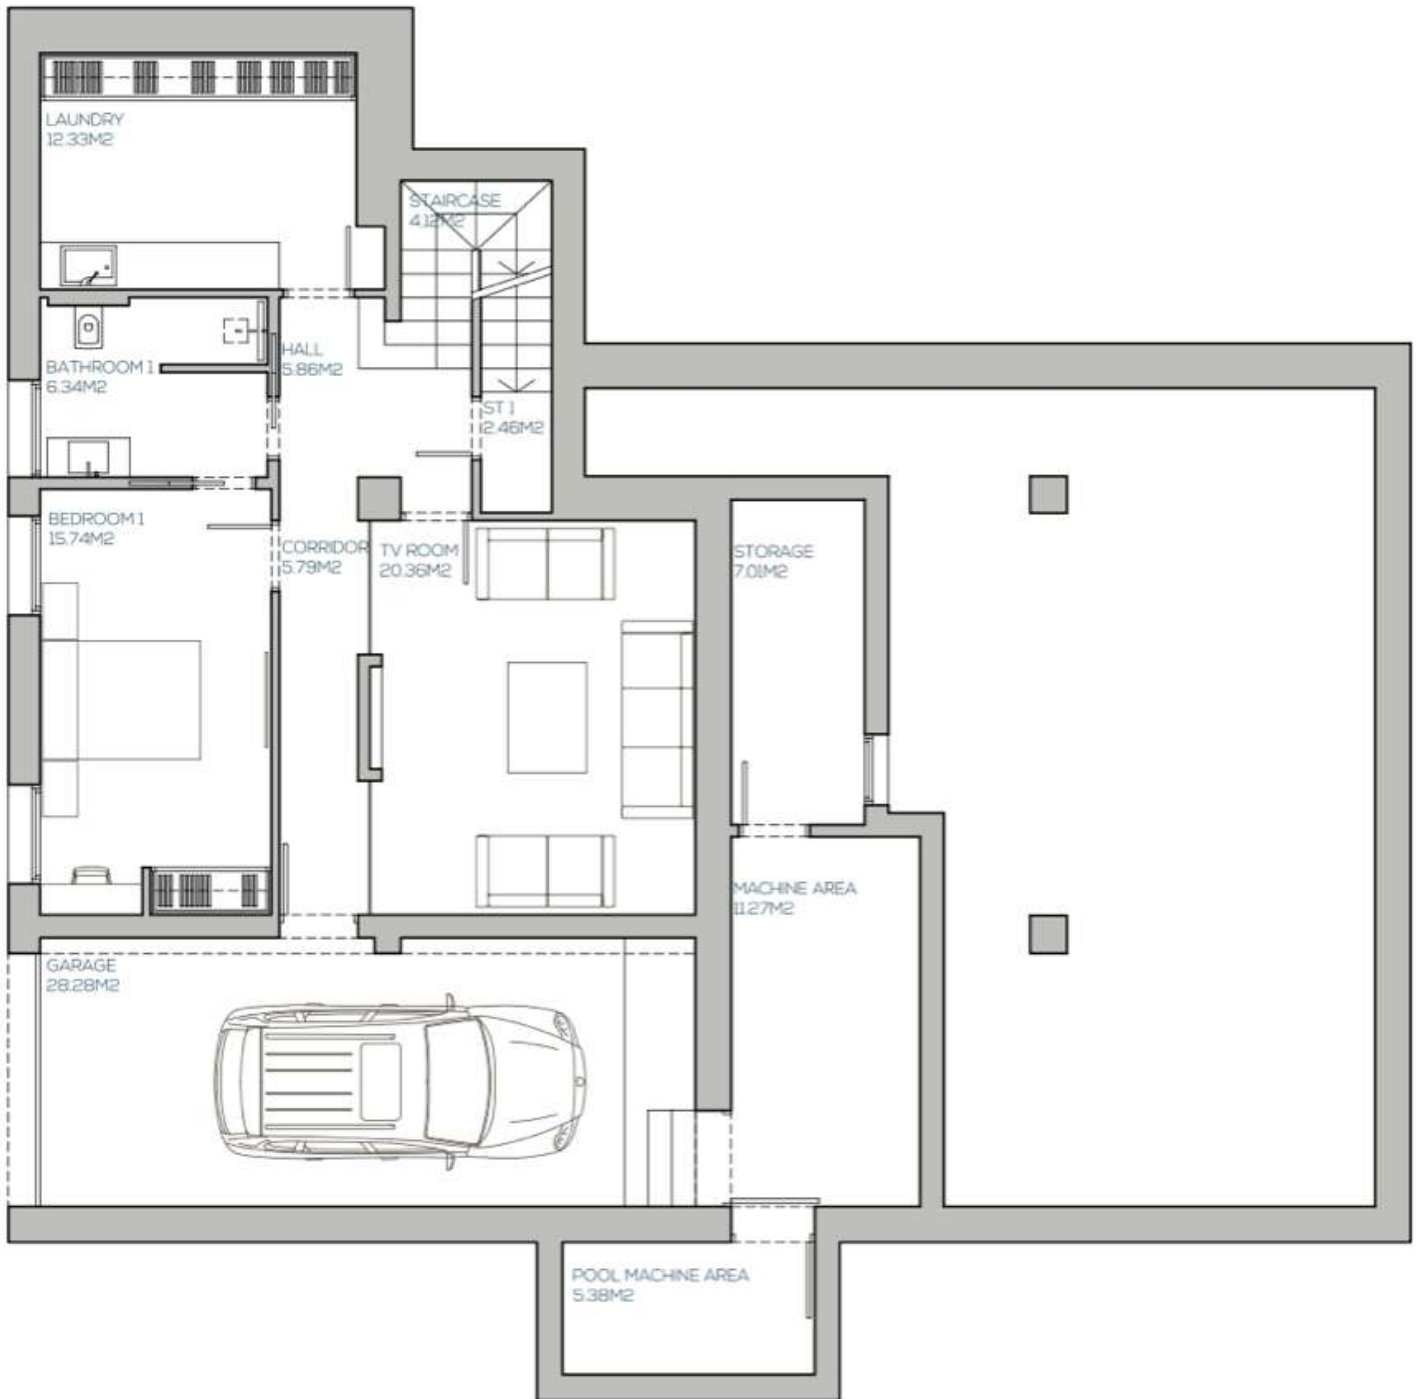

BASEMENT