


Privilege

by marein

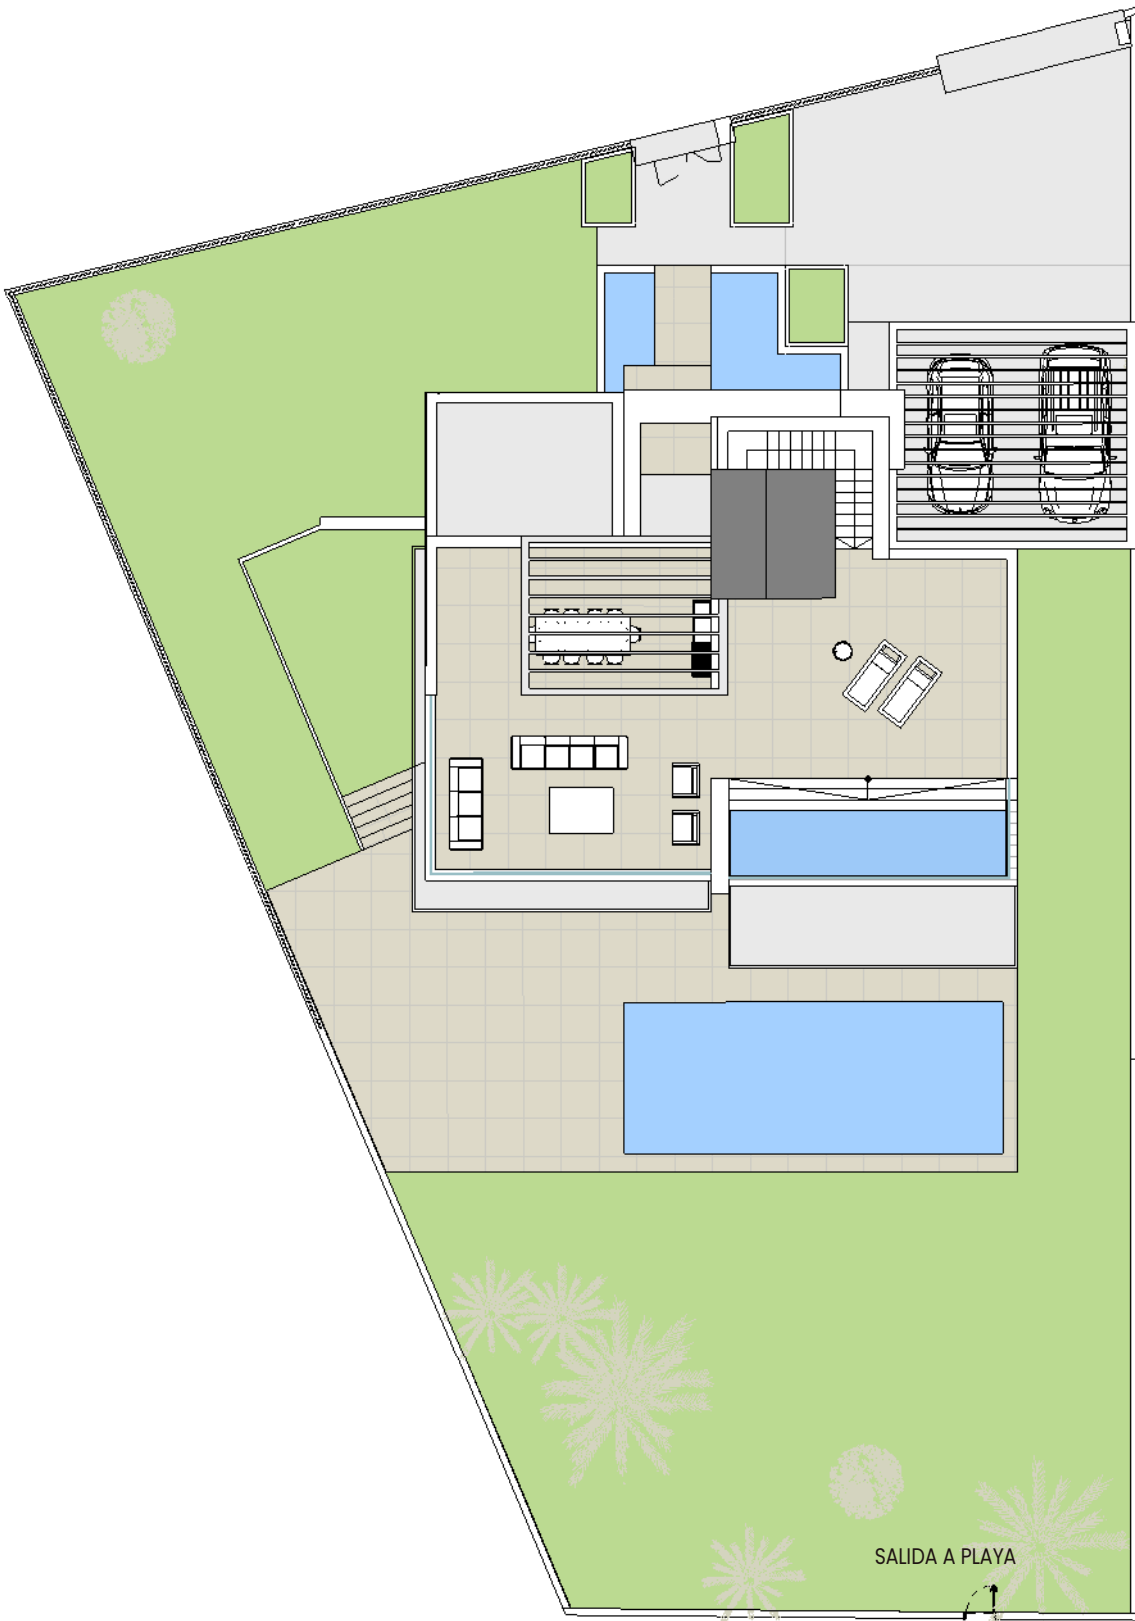

VILLA 1 SITE PLAN

TOTAL PLOT AREA	900,44 m ²
-----------------	-----------------------

BUILT UP AREA



Interior area

BASEMENT	215,61 m ²
GROUND FLOOR	123,20 m ²
FIRST FLOOR	100,99 m ²
ROOF	2,98 m ²
TOTAL	442,78 m ²

Exterior area

TOTAL TERRACE	127,36 m ²
TOTAL COV. TERRACE	150,23 m ²
SOLARIUM	145,76 m ²
TOTAL	423,36 m ²

GARDEN + FREE AREAS	509,22 m ²
SWIMMING POOL GROUND FLOOR	47,90 m ²
SWIMMING POOL SOLARIUM	17,46 m ²
SWIMMING POOL BASEMENT	54,17 m ²
ENTRANCE LAKE	15,65 m ²

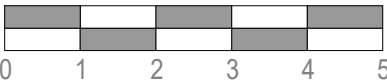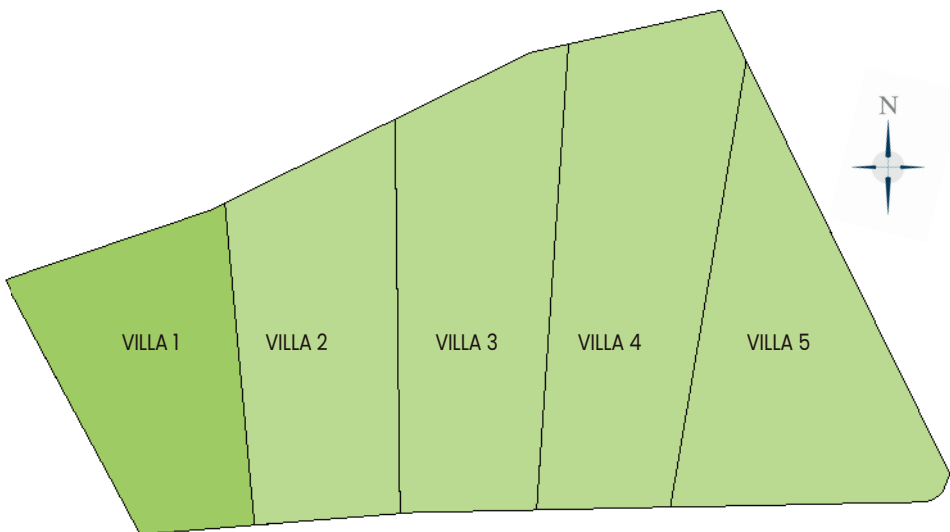


Privilege

by marein

VILLA 1

GROUND FLOOR

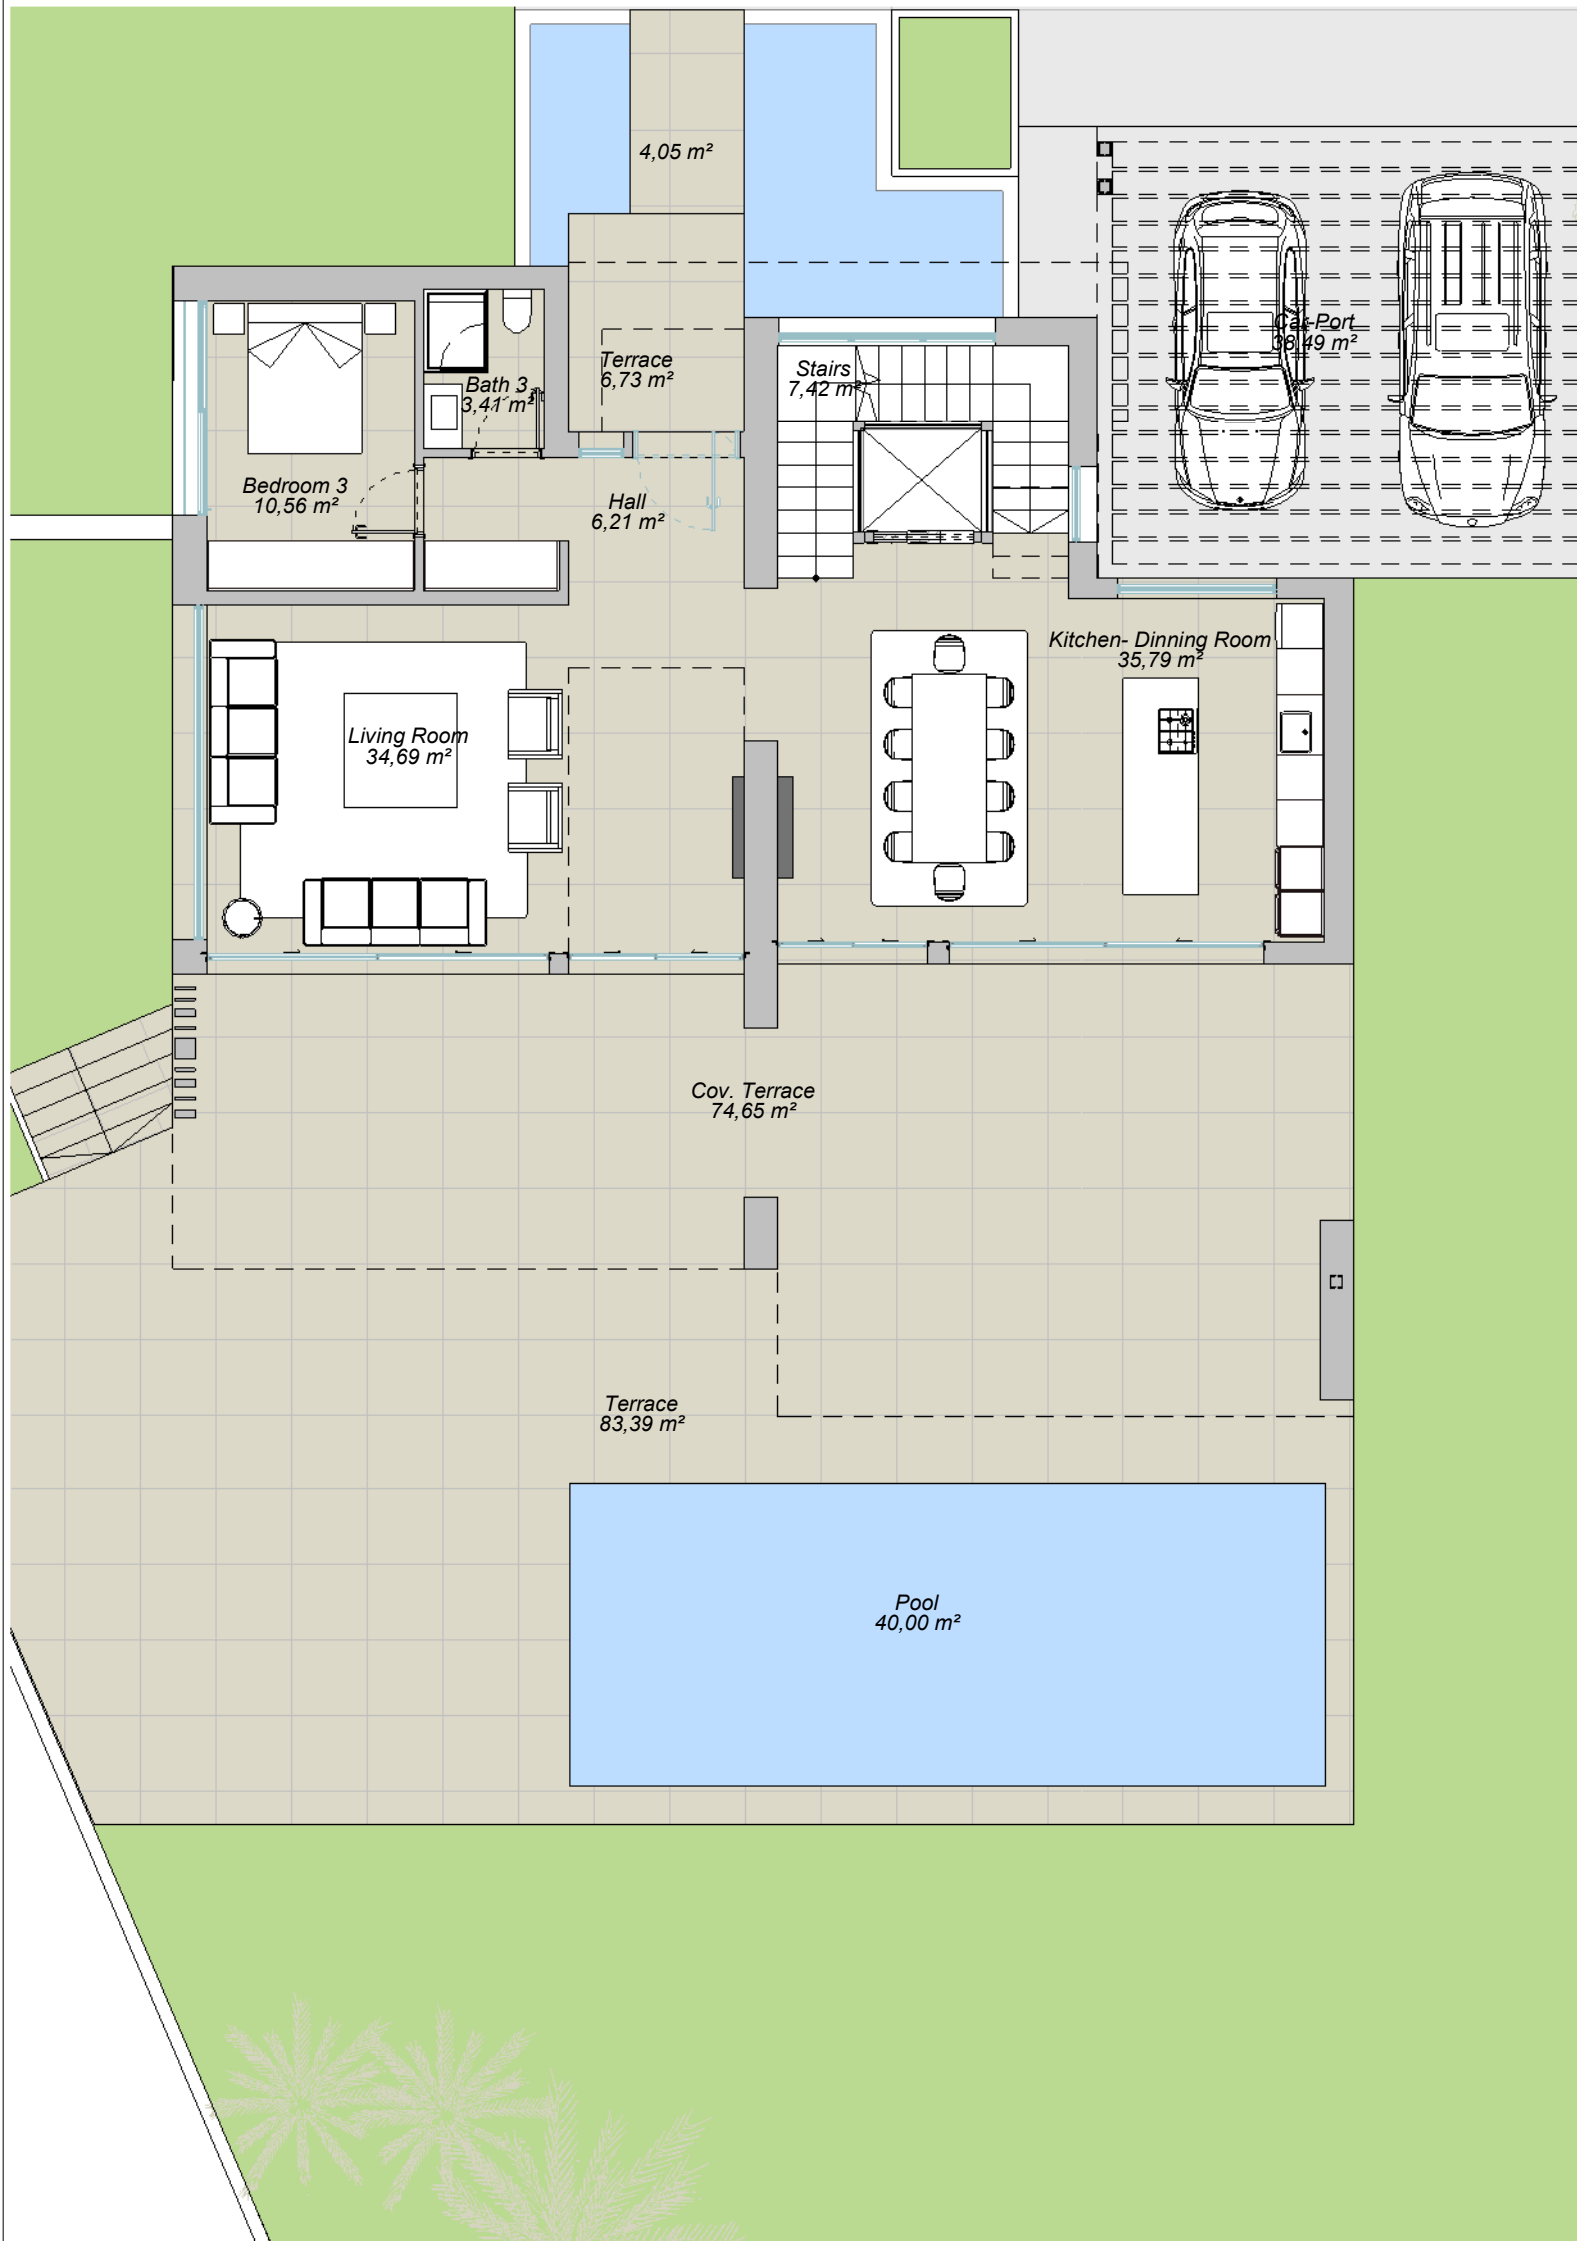

TOTAL PLOT AREA 900,44 m²

BUILT UP AREA
Interior area

BASEMENT	215,61 m²
GROUND FLOOR	123,20 m²
FIRST FLOOR	100,99 m²
ROOF	2,98 m²
TOTAL	442,78 m²

Exterior area

TOTAL TERRACE	127,36 m²
TOTAL COV. TERRACE	150,23 m²
SOLARIUM	145,76 m²
TOTAL	423,36 m²

GARDEN + FREE AREAS	509,22 m²
SWIMMING POOL GROUND FLOOR	47,90 m²
SWIMMING POOL SOLARIUM	17,46 m²
SWIMMING POOL BASEMENT	54,17 m²
ENTRANCE LAKE	15,65 m²

arquitectos

Ismael Mérida Gómez - Manuel Ruiz Frías

GRAPHIC SCALE



"This plan may be modified according to the development of the Execution Project and the construction. It does not constitute a contractual document. The reflected furnishing is for decoration purposes only. The Project Management reserves the right to make the necessary changes for functional, esthetic and legal reasons that may occur, without implying a decrease in the quality of the construction".

Privilège

by marein

VILLA 1 BASEMENT

TOTAL PLOT AREA	900,44 m ²
-----------------	-----------------------



BUILT UP AREA	
Interior area	

BASEMENT	215,61 m ²
GROUND FLOOR	123,20 m ²
FIRST FLOOR	100,99 m ²
ROOF	2,98 m ²
TOTAL	442,78 m ²

Exterior area	
---------------	--

TOTAL TERRACE	127,36 m ²
TOTAL COV. TERRACE	150,23 m ²
SOLARIUM	145,76 m ²
TOTAL	423,36 m ²

GARDEN + FREE AREAS	509,22 m ²
SWIMMING POOL GROUND FLOOR	47,90 m ²
SWIMMING POOL SOLARIUM	17,46 m ²
SWIMMING POOL BASEMENT	54,17 m ²
ENTRANCE LAKE	15,65 m ²

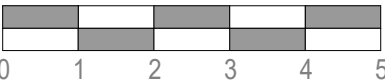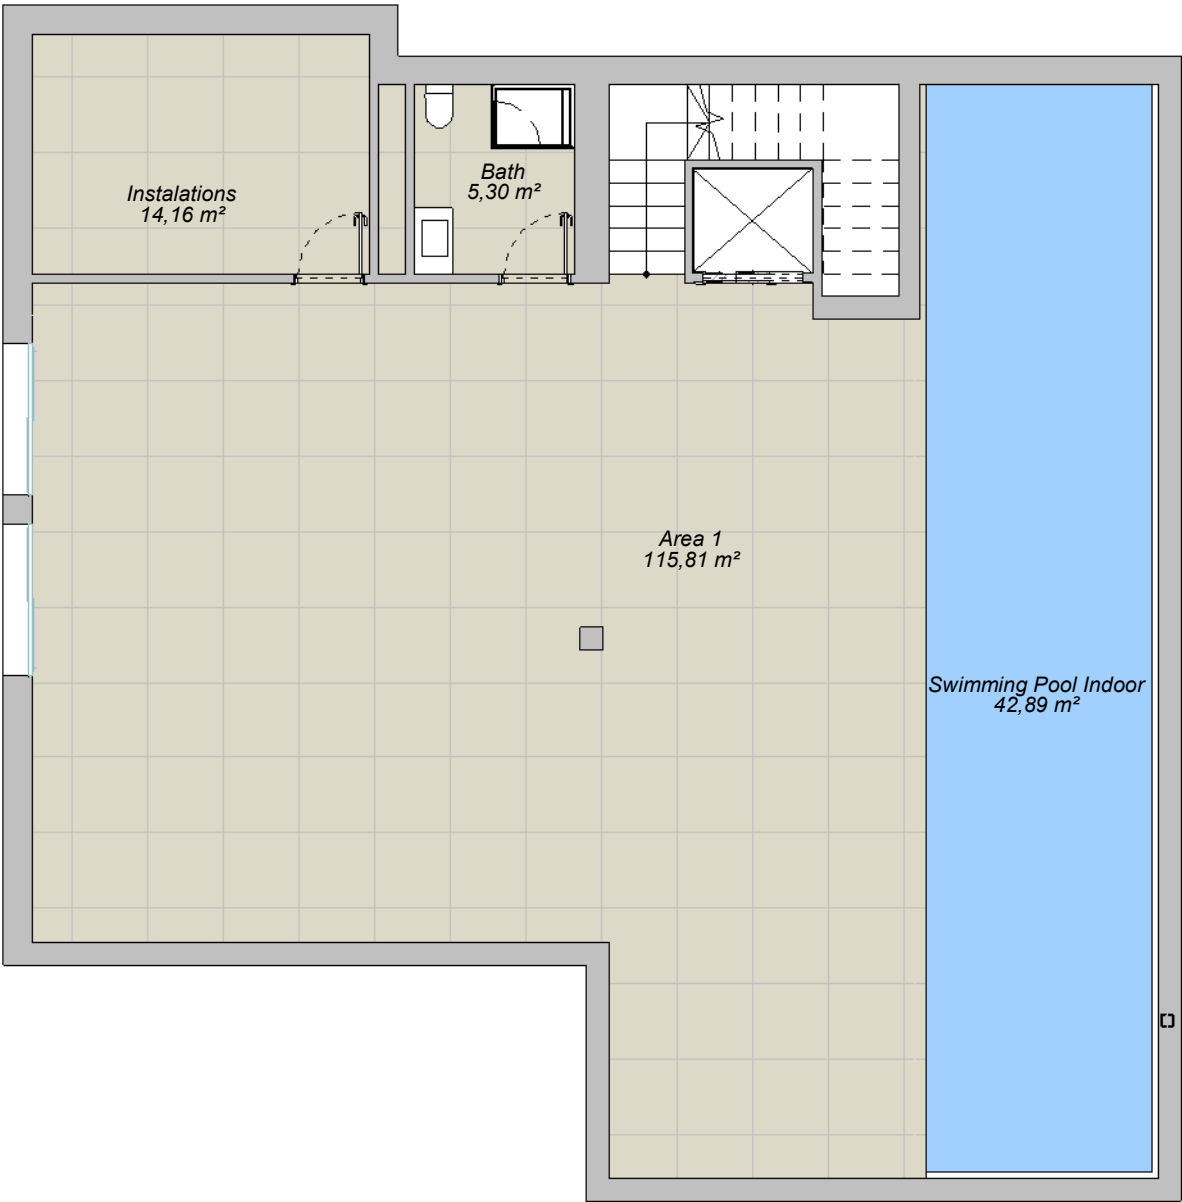

Privilege

by marein

VILLA1 FIRST FLOOR

TOTAL PLOT AREA	900,44 m ²
-----------------	-----------------------



BUILT UP AREA	
Interior area	

BASEMENT	215,61 m ²
GROUND FLOOR	123,20 m ²
FIRST FLOOR	100,99 m ²
ROOF	2,98 m ²
TOTAL	442,78 m ²

Exterior area	
---------------	--

TOTAL TERRACE	127,36 m ²
TOTAL COV. TERRACE	150,23 m ²
SOLARIUM	145,76 m ²
TOTAL	423,36 m ²

GARDEN + FREE AREAS	509,22 m ²
SWIMMING POOL GROUND FLOOR	47,90 m ²
SWIMMING POOL SOLARIUM	17,46 m ²
SWIMMING POOL BASEMENT	54,17 m ²
ENTRANCE LAKE	15,65 m ²

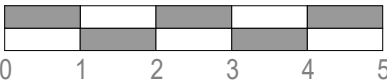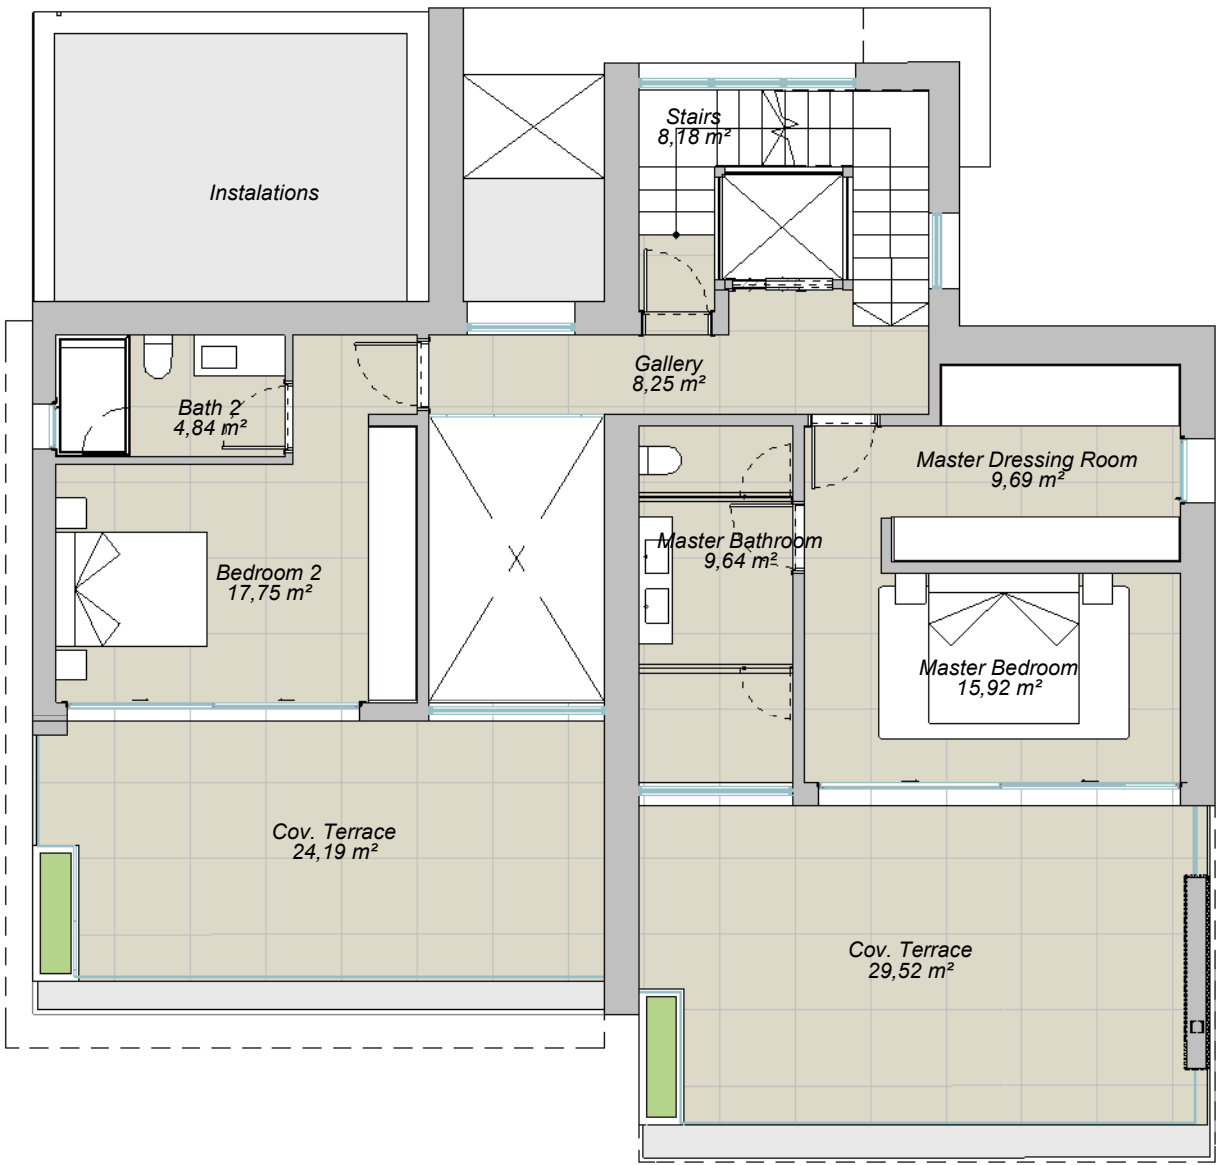

Privilège

by marein

VILLA1 SOLARIUM

TOTAL PLOT AREA	900,44 m ²
-----------------	-----------------------

BUILT UP AREA	
Interior area	

BASEMENT	215,61 m ²
GROUND FLOOR	123,20 m ²
FIRST FLOOR	100,99 m ²
ROOF	2,98 m ²
TOTAL	442,78 m ²

Exterior area	
---------------	--

TOTAL TERRACE	127,36 m ²
TOTAL COV. TERRACE	150,23 m ²
SOLARIUM	145,76 m ²
TOTAL	423,36 m ²

GARDEN + FREE AREAS	509,22 m ²
SWIMMING POOL GROUND FLOOR	47,90 m ²
SWIMMING POOL SOLARIUM	17,46 m ²
SWIMMING POOL BASEMENT	54,17 m ²
ENTRANCE LAKE	15,65 m ²

