


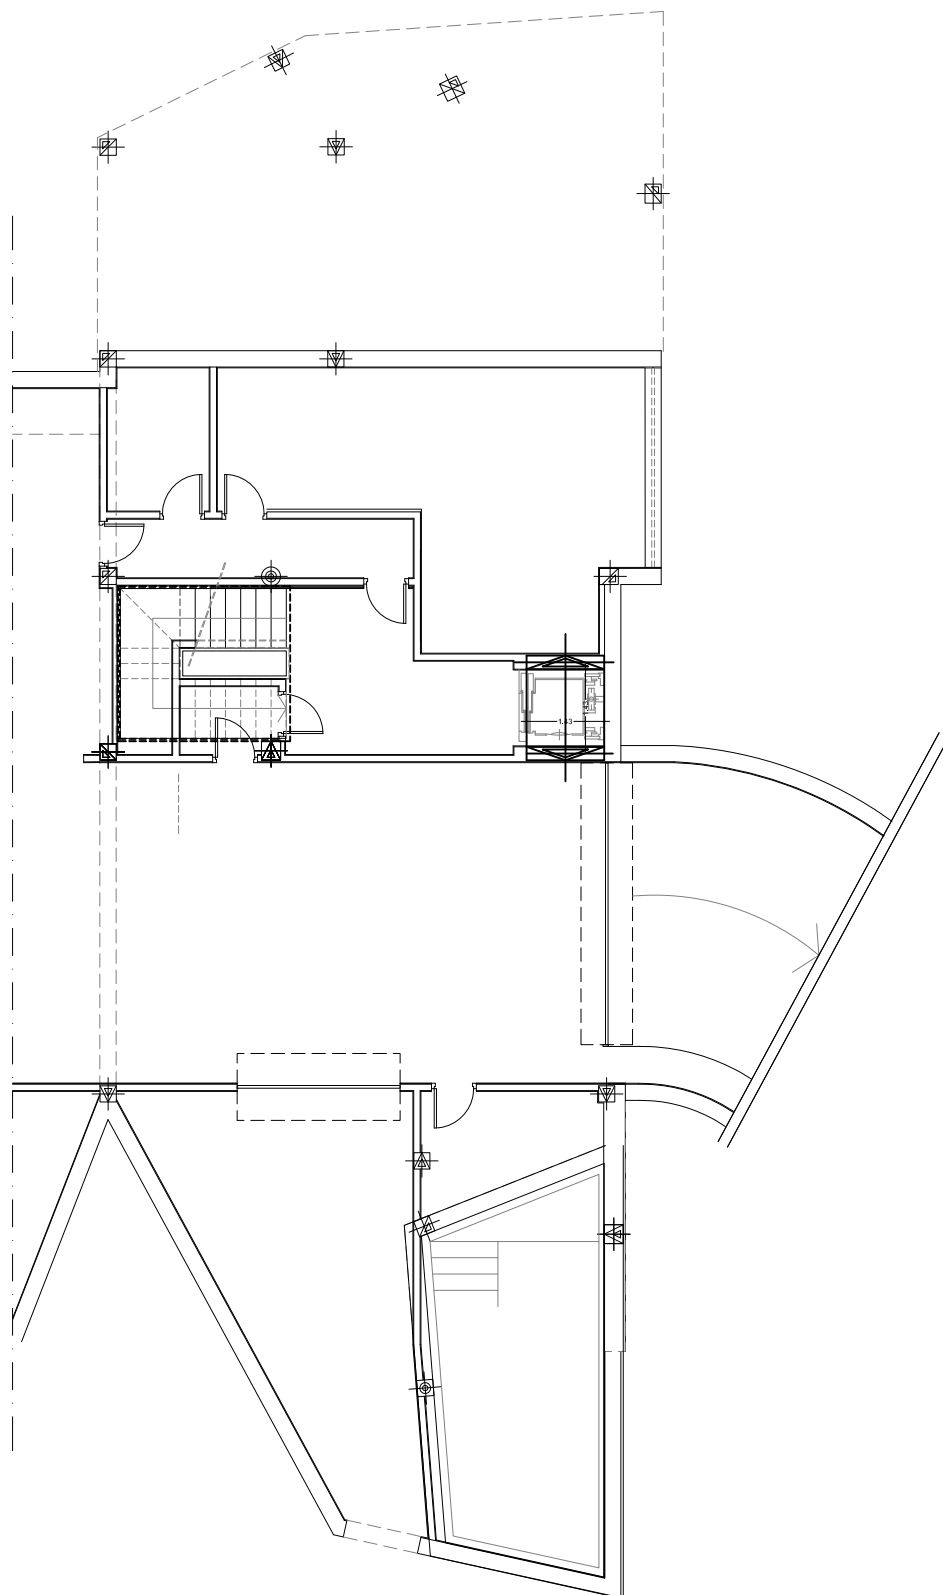

APARTMENTVILLA

301

GARAJE
GARAGE
SCALE 1:100

